








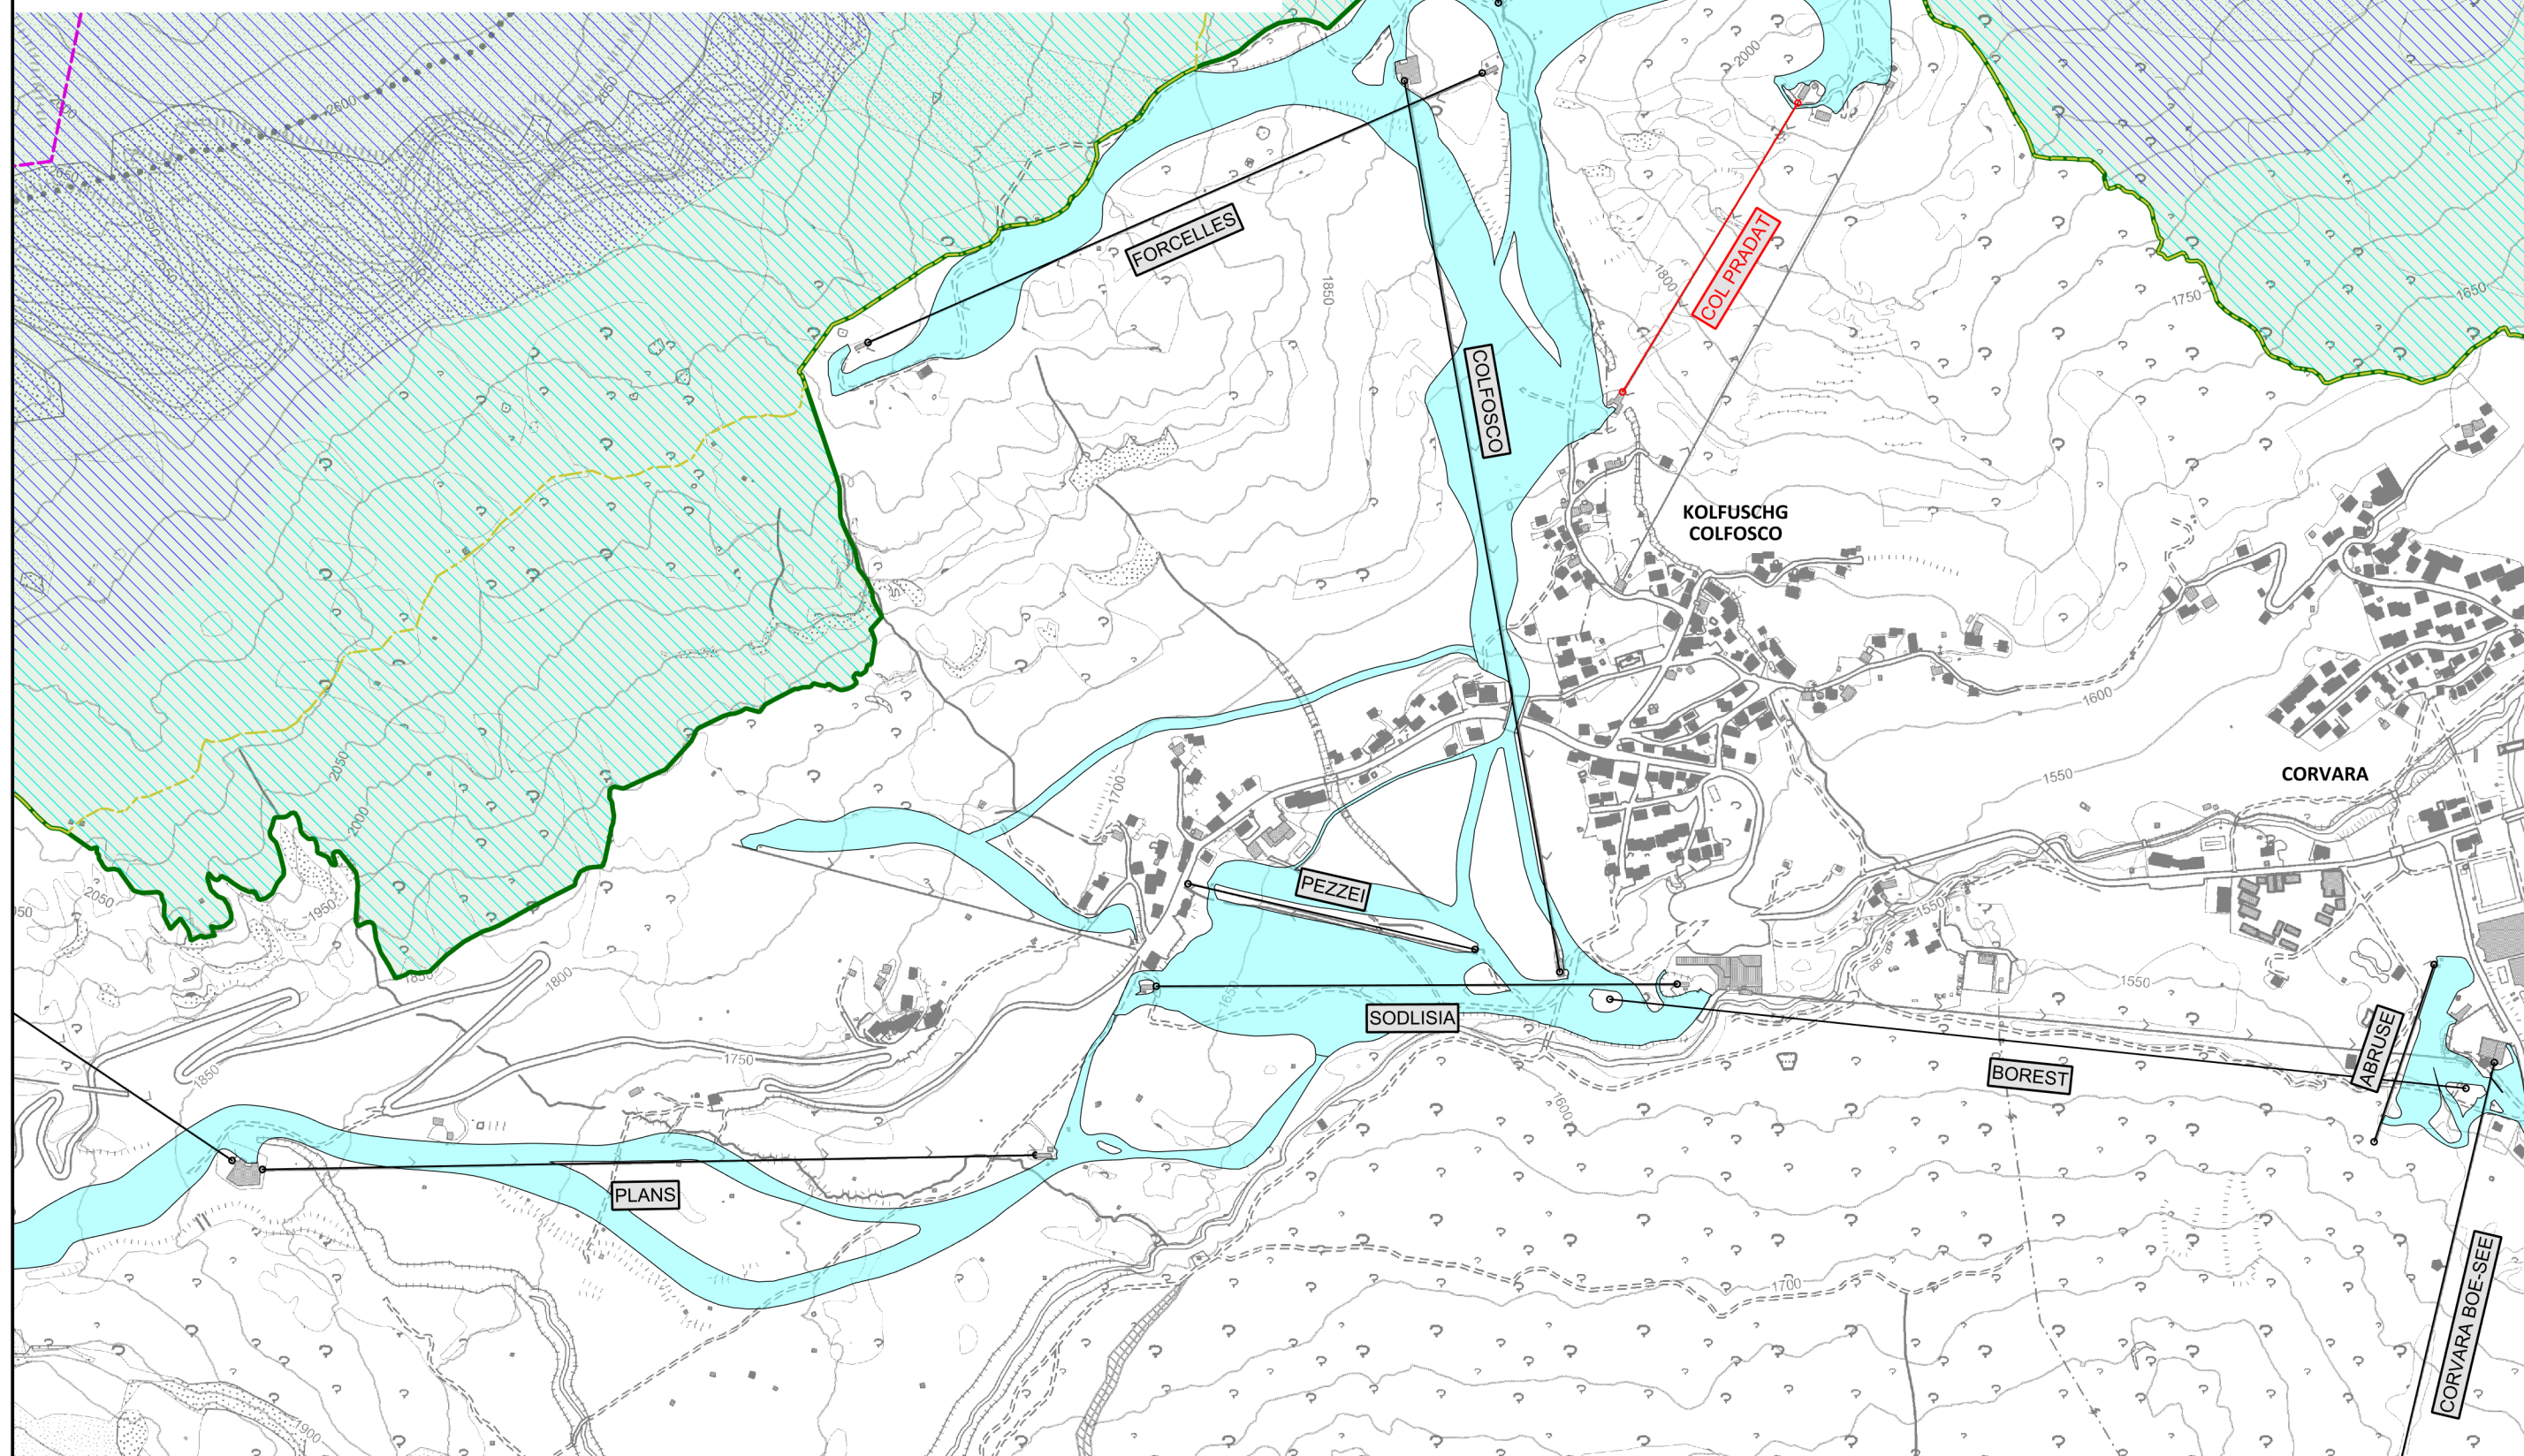


ÜBERSICHTSPLAN - COROGRAFIA

1:10.000

LEGENDE - LEGENDA

-  best. Aufstiegsanlage - impianto di risalita esist.
-  von Förderleistungserhöhung betroffene Aufstiegsanlage
-  best. Skipisten - piste da sci esist.
-  best. Skipisten einer anderen Gesellschaft - piste da sci esist. di un'altra società
-  Naturpark PUEZ-GEISLER - parco naturale PUEZ-ODLE
-  UNESCO Kernzone - UNESCO zona cuore
-  UNESCO Pufferzone - UNESCO zona tampone
-  Natura 2000 Grenze - confine Natura 2000
-  Gemeindegrenze - confine comunale



Gemeinde Corvara
Comune di Corvara

Aut. Prov. Bozen
Prov. Aut. Bolzano

Bauherr/ Committente

IMPIANTI COLFOSCO AG
IMPIANTI COLFOSCO SPA



39030 Kolfuschg
Sotdlijiastraße Nr.13
Telefon: 0471/836466
e-mail: info@impianticolfosco.com

39030 Colfosco
Via Sotdlijia n. 13
Telefax: 0471/836574

Der Bauherr / Il committente

Projekt

Progetto

**UMWELTVERTRÄGLICHKEITS-
STUDIE**

Erhöhung der Förderleistung
der best. Aufstiegsanlage
COL PRADAT im Skigebiet
KOLFUSCHG - EDELWEISSTAL

**STUDIO D'IMPATTO
AMBIENTALE**

Aumento della portata oraria
dell'impianto di risalita esist.
COL PRADAT nella zona sciistica
COLFOSCO - VALLE STELLA ALPINA

Inhalt

Contenuto

Übersichtsplan

1:10.000

Corografia

1:10.000



DR. ING. ERWIN GASSER

VIA · MICHAEL PACHER · STR 11
39031 BRUNECK · BRUNICO (BZ)

TEL 0039 0474 551679 · MOBIL · CELL 0039 335 6784366

FAX 0039 0474 537724 · INFO@GASSER-INGENIEUR.IT

WWW.GASSER-INGENIEUR.IT

Der Projektant / Il progettista

Datum data	Projektleiter capo progetto	Bearbeiter elaboratore	Prüfer controllore	Freigabe approvazione	Projektnummer numero progetto
Okt. 2016	R. Atzwanger	T. Engl	R. Atzwanger	E. Gasser	88/2016
Datum data	Bearbeiter elaboratore	Rev. rev.	Art der Änderung tipo di modifica		Plannummer/ Index numero piano/ indice
					ST1