
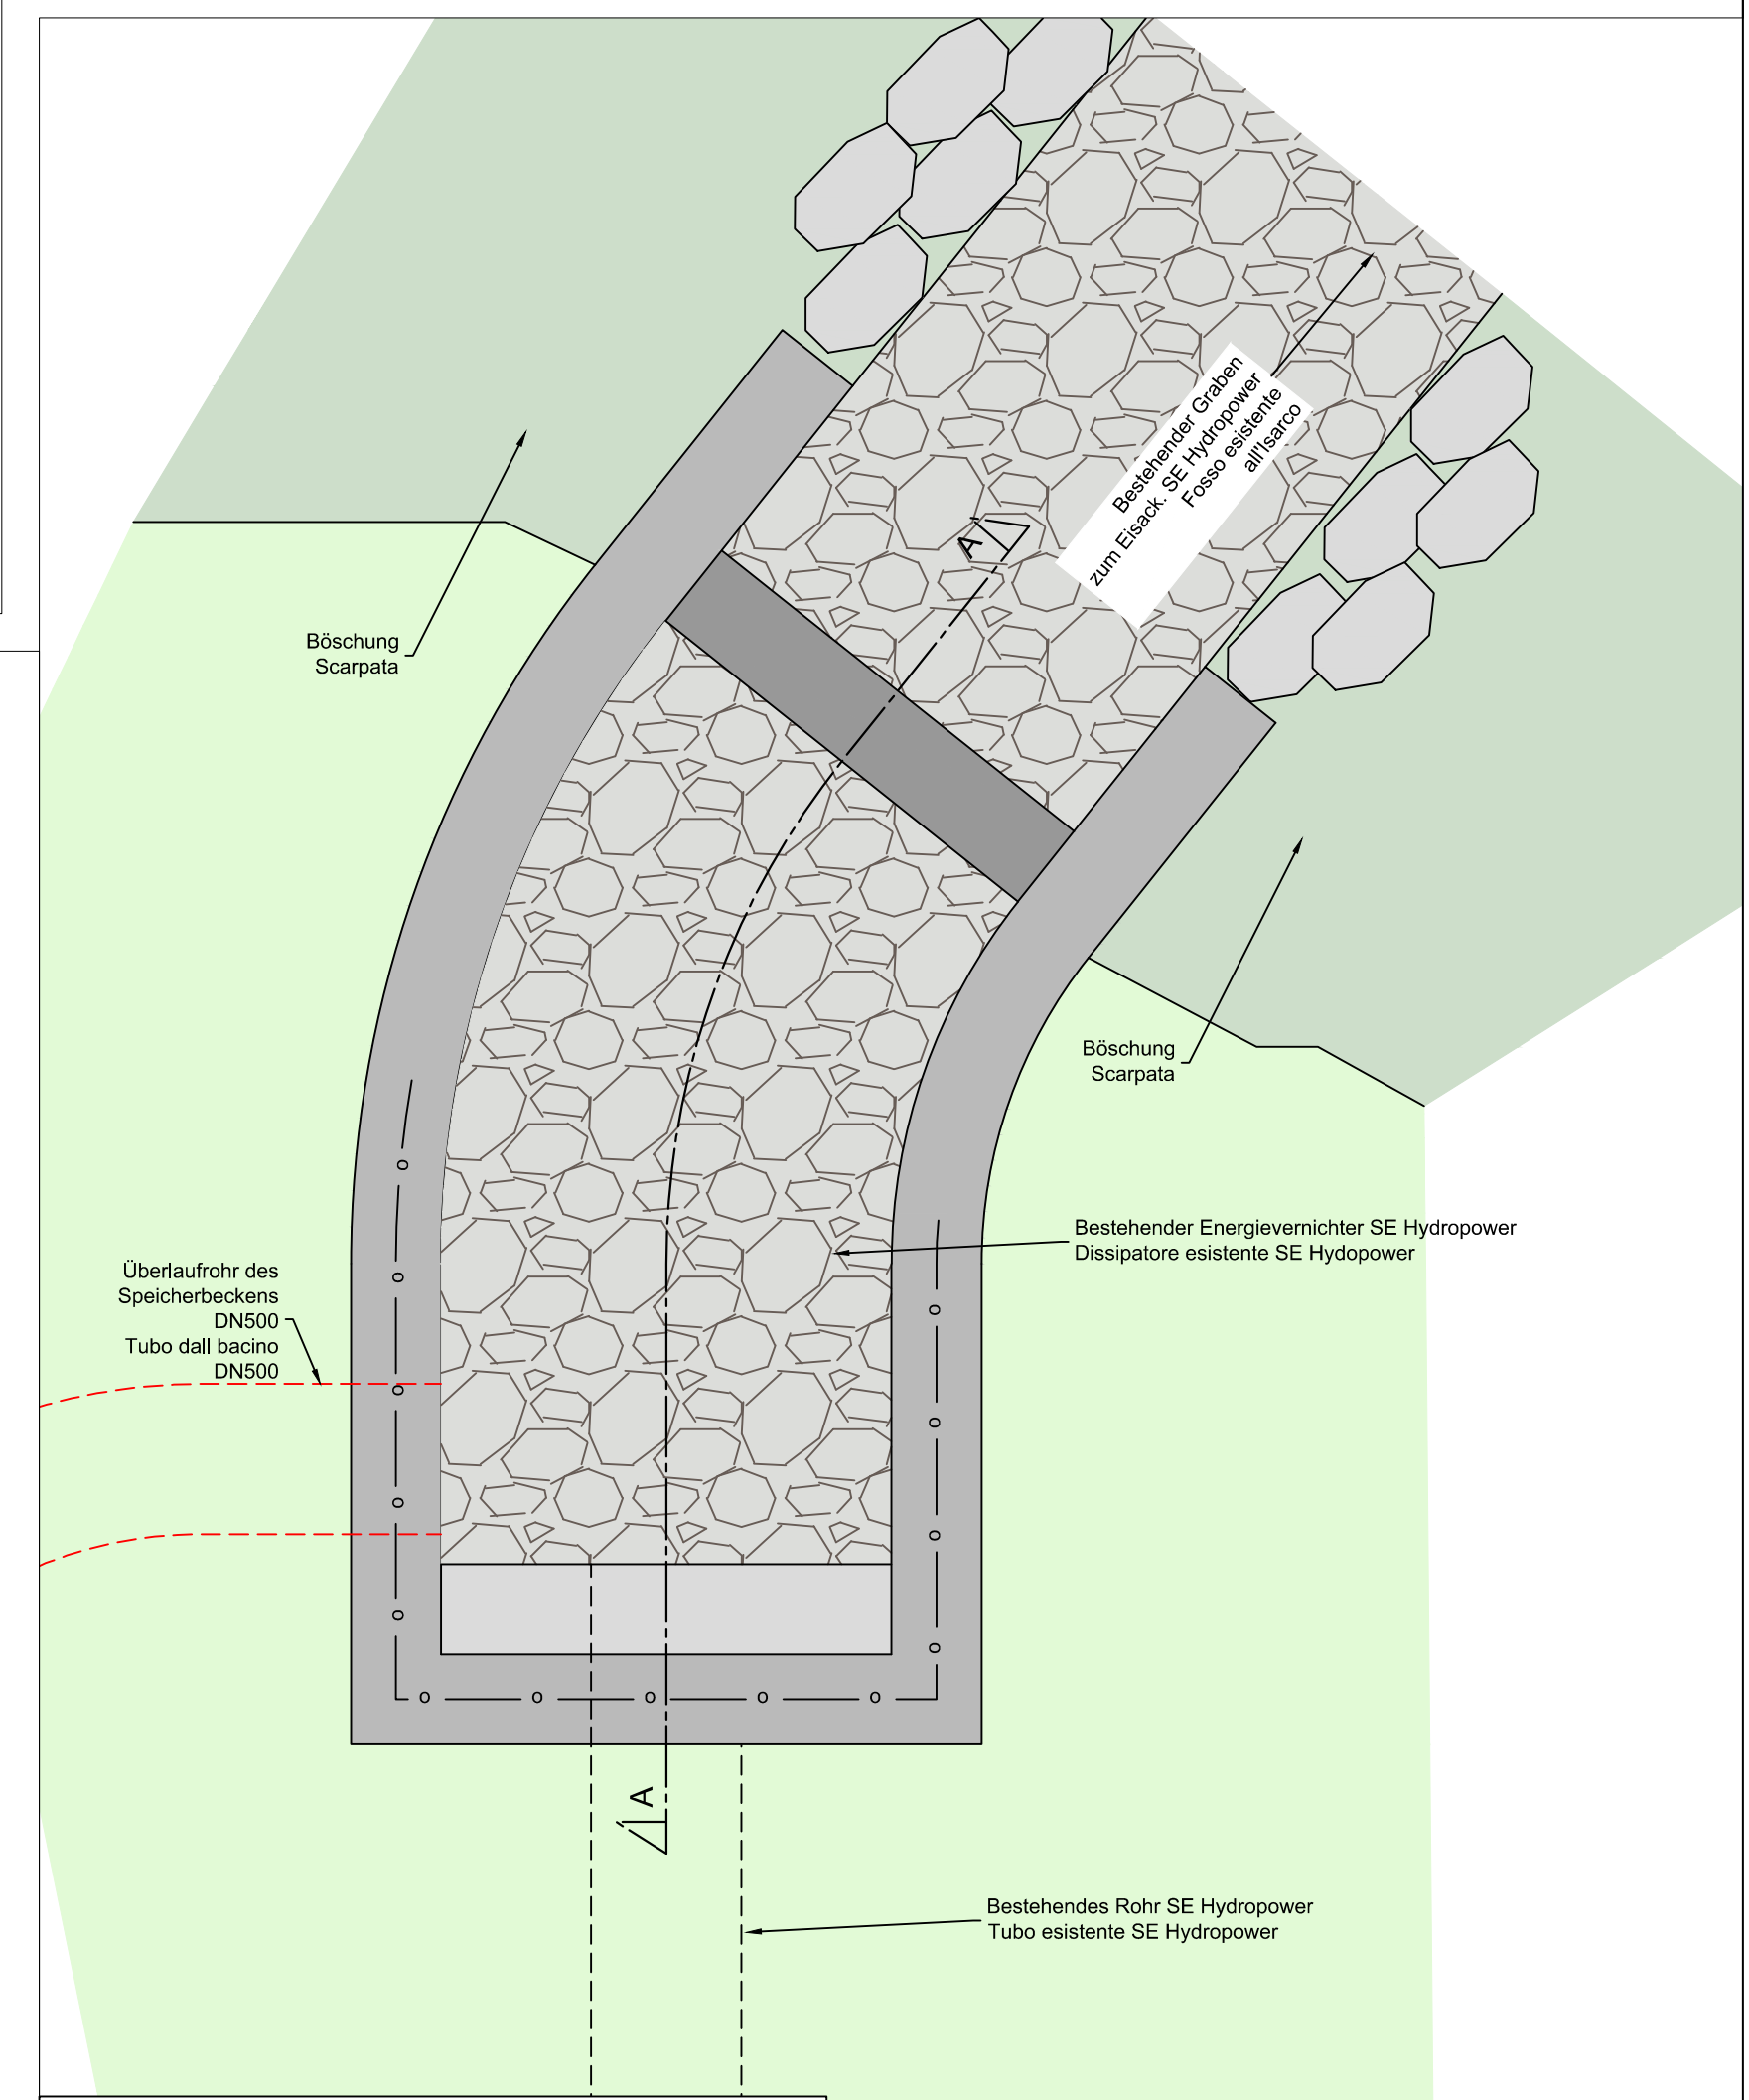
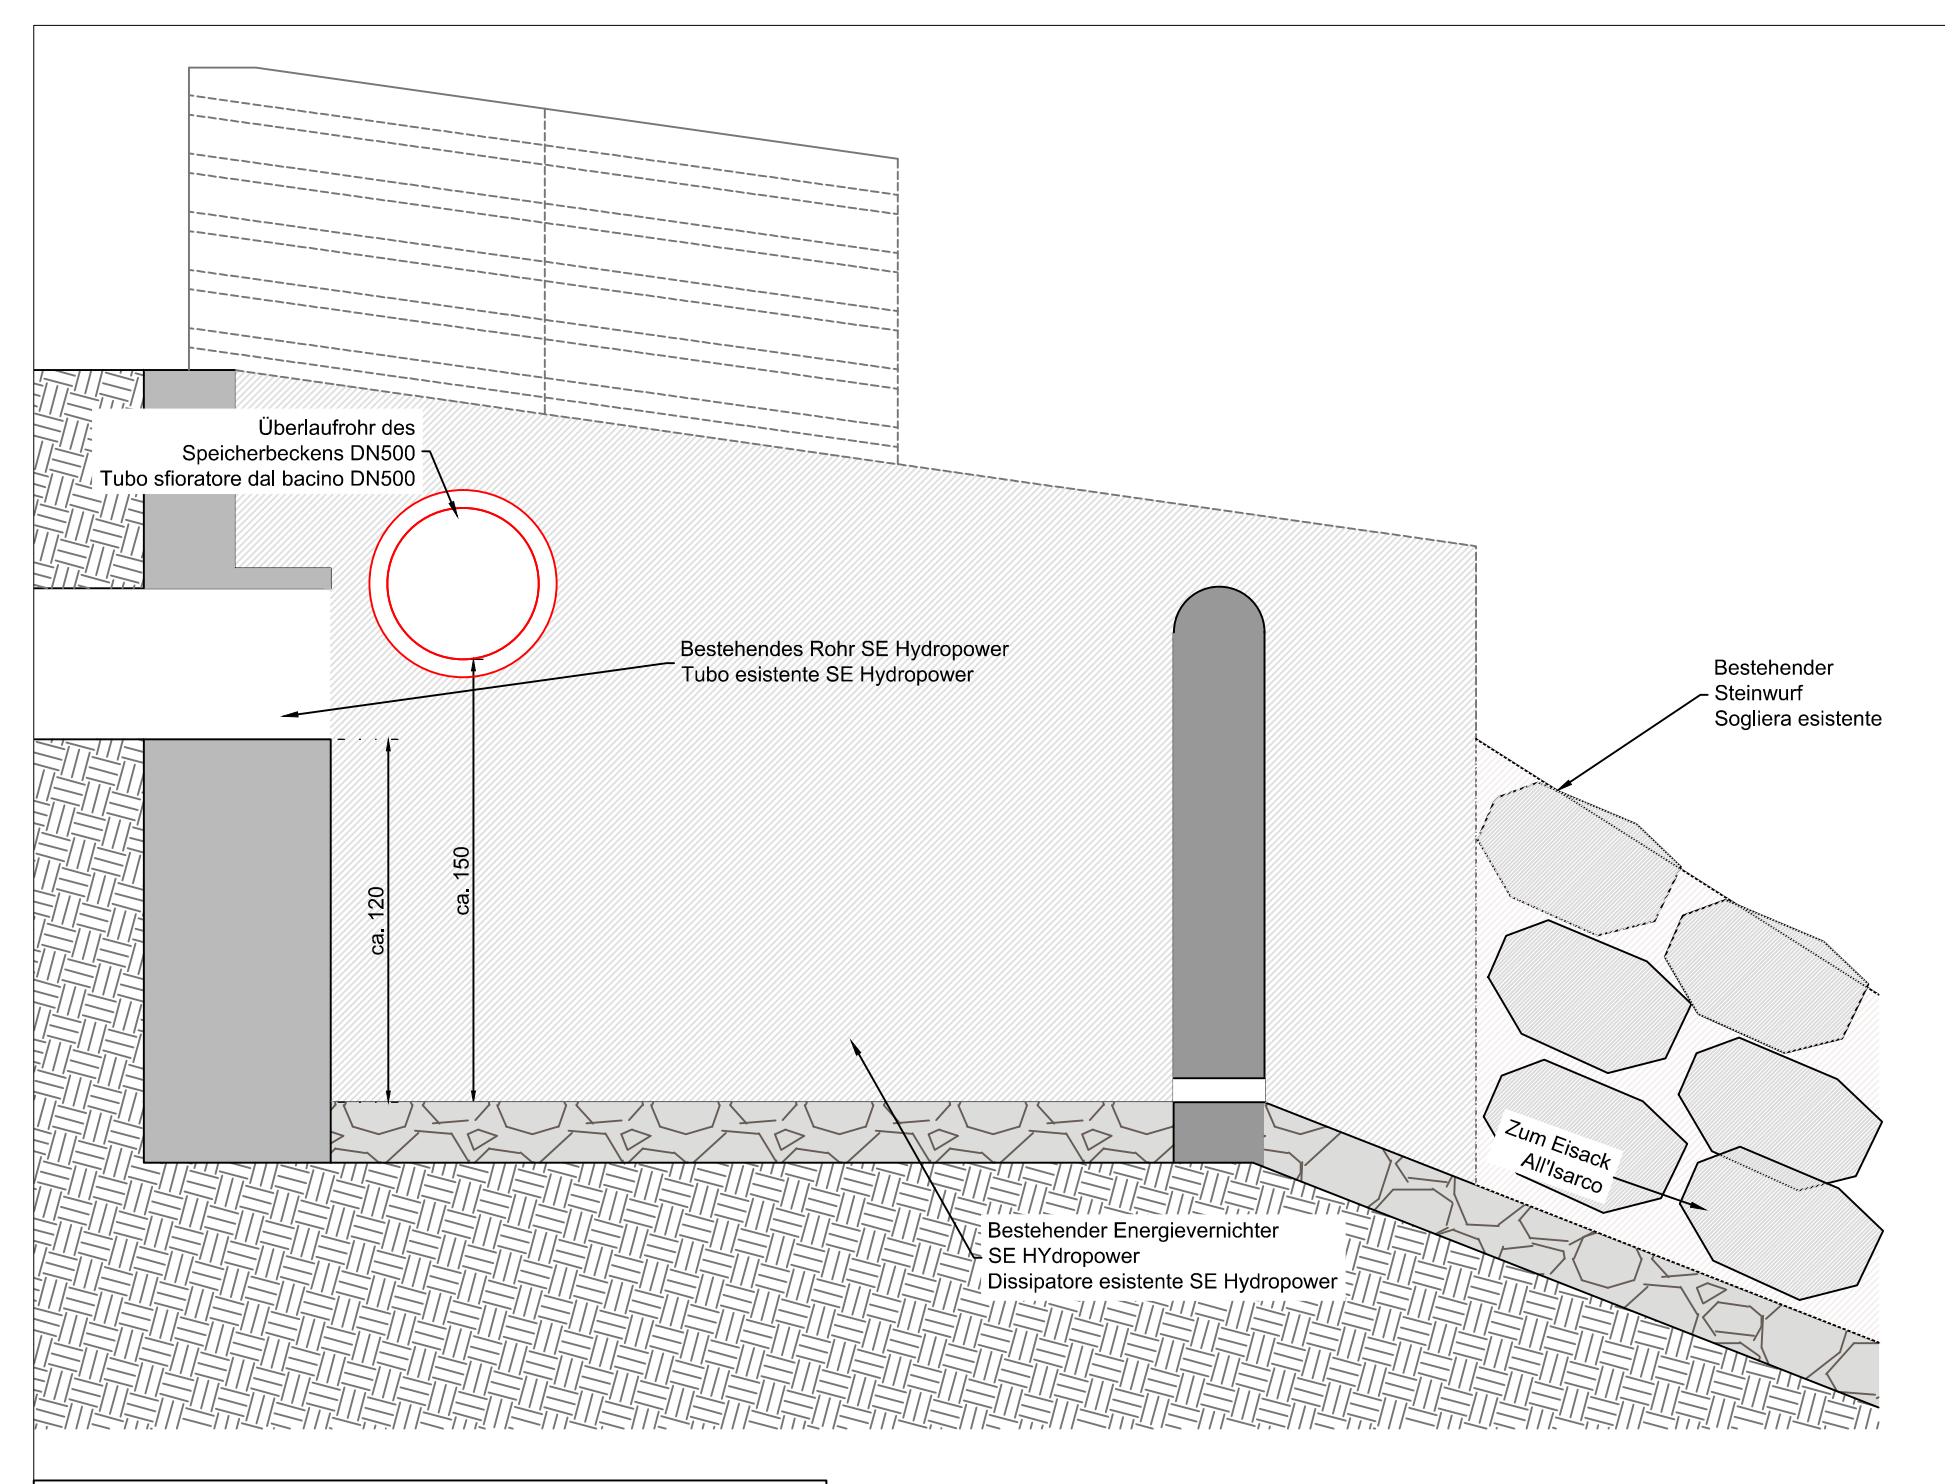


Überlaufbauwerk 1:50
Opera di sfioratore 1:50

Schieberbauwerk 1:50
Camera di manovra 1:50

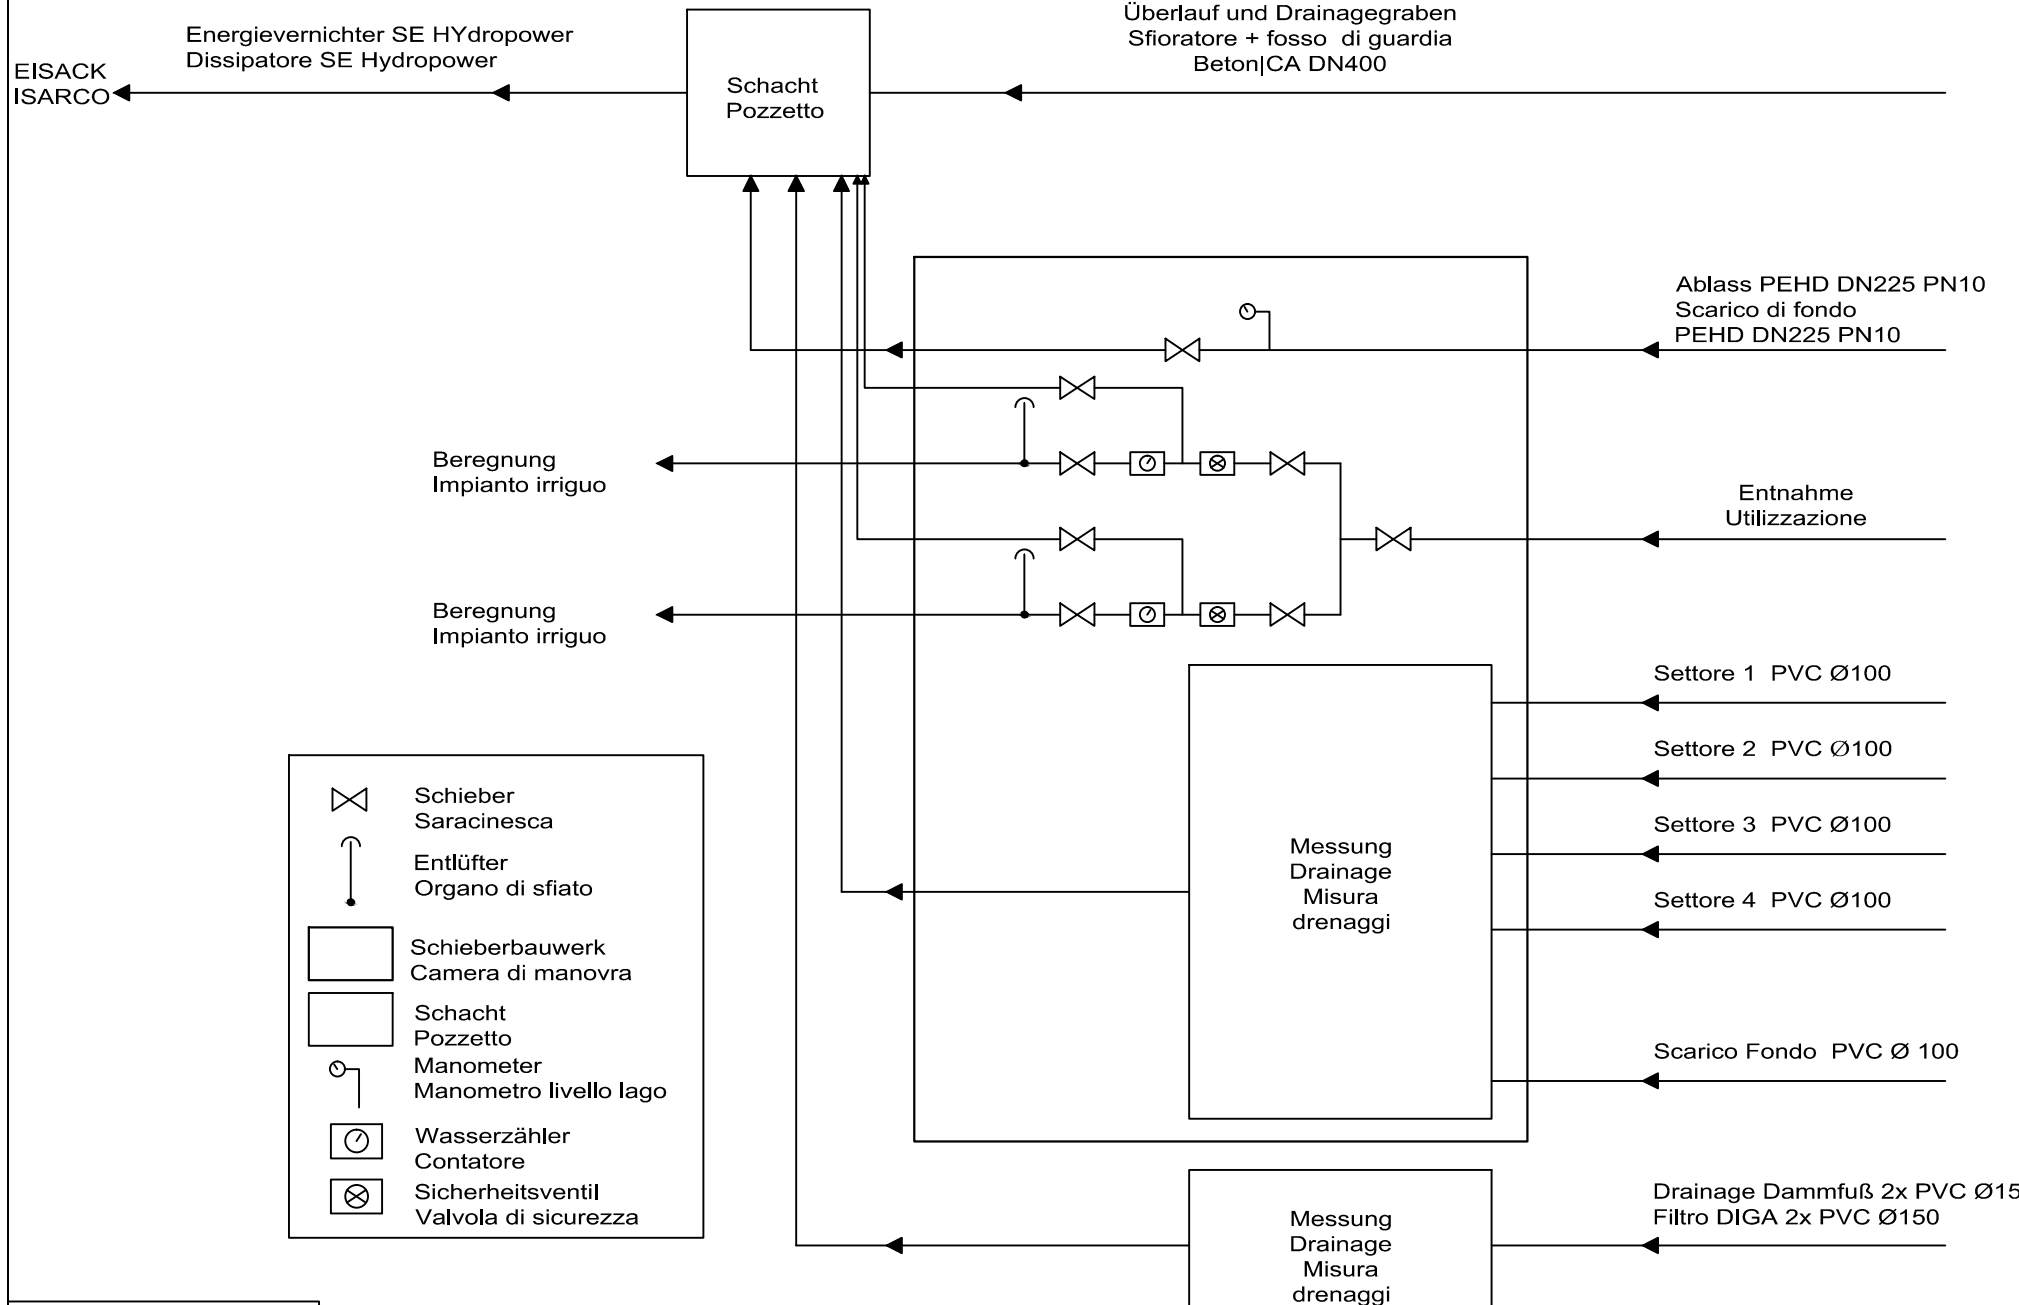

GEMEINDE NATZ-SCHABS
AUTONOME PROVINZ BOZEN

COMUNE DI NAZ-SCIAVES
PROV. AUTONOMA DI BOLZANO

**SPEICHERBECKEN IN AICHA
NATZ-SCHABS**

**BACINO DI RACCOLTA A AICHA,
NAZ-SCIAVES**

**EINREICHPROJEKT
PROGETTO DEFINITIVO**

Auftraggeber: Bodenverbesserungskonsortium Aicha I-39040 Natz-Schabs

Comittente: Consorzio di miglioramento Aicha I-39040 Naz-Sciaves

| | | |
|-----------------------|---|------------------|
| Plan-Nr. Tavola: | Detail I Dettagli I | Maßstab / Scala: |
| EP-0501-r00 | Schieberbauwerk / Überlaufbauwerk | 1:50/1:50 |
| Projekt Nr. Progetto: | Cabina di manovra / Manufatto Sforatore | 1:50/1:50 |
| IN-12-560 | Energievernichter Dissipatore | 1:25/1:25 |

| | | | | |
|--------------|---|------------|--------------|----------------|
| 4 | | | | |
| 3 | | | | |
| 2 | | | | |
| 1 | | | | |
| 0 | Erstellung - Elaborazione | 26.06.2015 | SZ | RB |
| Index/Indexe | Planerstellung und Änderungen - Elaborazione tavola e modifiche | Datum/Data | Bearb./Elab. | Geprüf./Contr. |

Der Planer / Il progettista:
Dr. Ing. Rudi Bertagnolli

in.ge.na.
ingegneria • geologie • natura • pianificazione
ingegneria • geologia • natura e pianificazione

Via Marconi 8, Marconistr.
Tel.: +39 0471 324750
e-Mail: office@ingena.info

I - 39100 Bolzano Bozen
Fax.: +39 0471 051136
www.ingena.info