

# Übersichtslageplan


## 1:25.000

Okt.2006


MH

Datum / data

bearb. / elab.

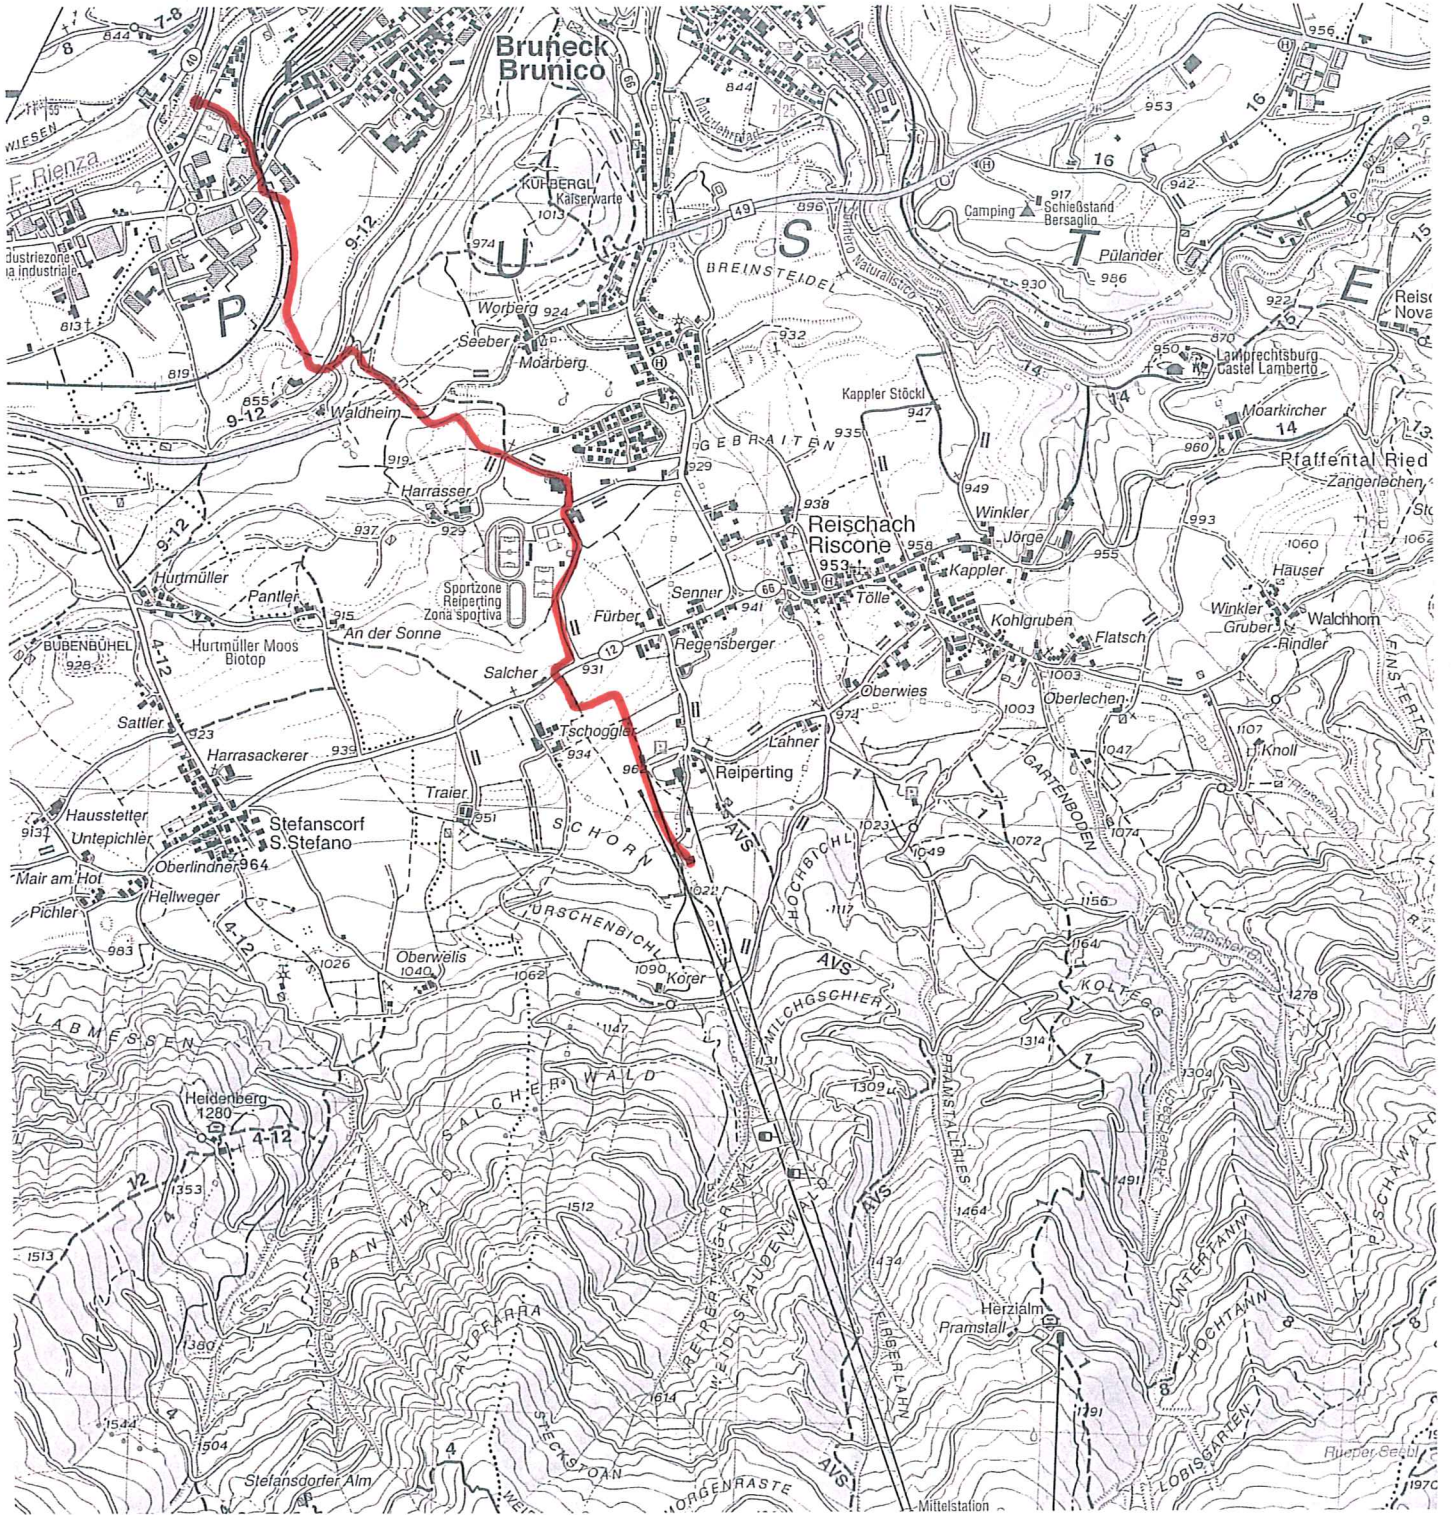

PROJEKTANT / PROGETTISTA

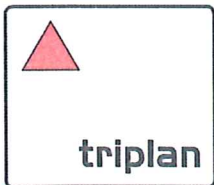

INGENIEURBÜRO - STUDIO DI INGEGNERIA

**TRIPLAN**

Dr. Ing. Markus Pescolderungg  
 Dr. Ing. Roland Griessmair  
 Dr. Ing. Udo Mall

I-39031 Brunick/Brunico, via M.Pacher Str. 6 - t. 0474/554487 f. 0474/552729 info@tri-plan.it

Der Projektant / Il Progettista