


Längsprofil Profilo longitudinale

Maßstab - Scala x=1:2000 y=1:200




NIVELETTE LIVELLETTA	DIFF. DI QUOTA Distanza Pendenza	h = -1,099 L = 97,211 i = -0,011	h = 3,693 L = 81,542 i = 0,045	h = 1,507 L = 114,398 i = 0,013
-------------------------	--	--	--------------------------------------	---------------------------------------

Num	1	2
Pr	97,211	178,754
Qt	776,896	780,589
R	1000,000	2000,000
T	28,295	32,108
Fr	0,400	0,258
Sv	56,605	64,246
	10,000	20,000
	5,659	3,211

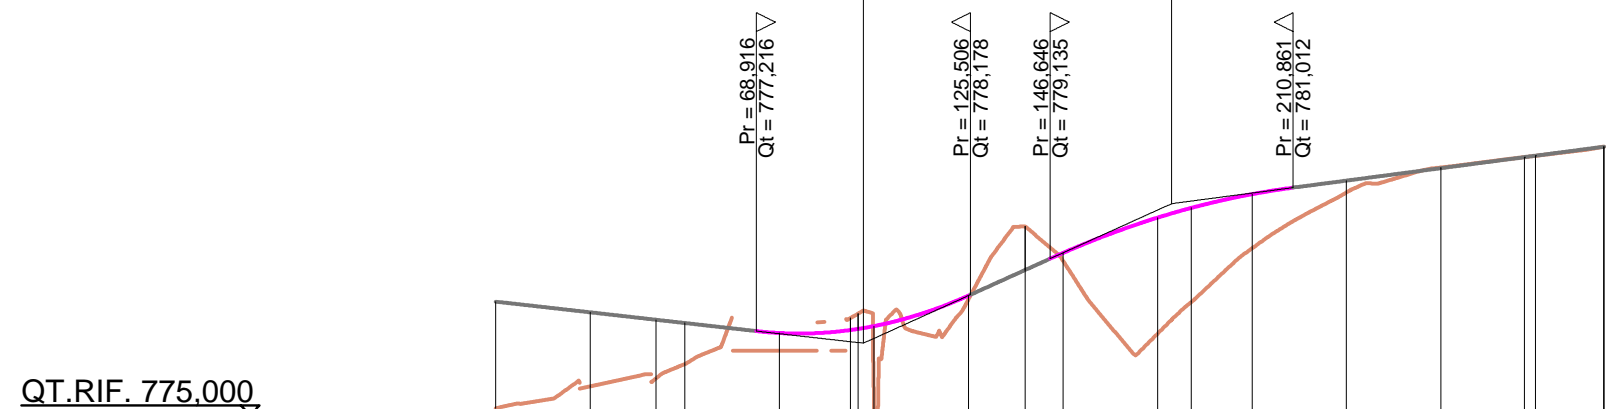

QT.RIF. 775,000	1	2	34	5	6	9	10	12	14	15	16	17	19
PROFILNUMMER NUMERO SEZIONI													
TEILDISTANZ Distanze parziali	25,000	17,342	7,658	25,000	18,793	25,000	15,032	9,988	25,000	8,942	16,668	25,000	22,103
PROGRESSIVDISTANZ Distanze progressive	0,000	-25,000	-42,342	-50,000	-75,000	-83,793	-98,825	-108,813	-125,000	-140,032	-150,000	-175,000	-183,942
GELÄNDEHÖHE Quote terreno	-775,178	-775,754	-775,961	-776,345	-776,700	-777,592	-777,704	-777,980	-779,078	-779,151	-777,992	-779,413	-780,889
PROJEKTHÖHE Quote progetto	-777,995	-777,713	-777,517	-777,430	-777,166	-777,244	-777,248	-777,248	-778,155	-778,835	-779,284	-780,218	-781,198
HÖHEUNTERSCHIED Differenza di quota	-2,817	-1,958	-1,556	-1,085	-0,466	-0,317	-0,004	-0,240	-0,095	-1,145	-0,206	-3,067	-2,484
HEKTOMETER Ettometriche	0	1	2										
KURVENBAND Andamento planimetrico	L = 42,342 A = 200,000 Sv = 53,440 Tau = -2,2726 Dr = 0,159												
RAMPENBAND Andamento dei cigli	Sx: 0,025 Dx: -0,025												
VERBREITERUNGEN Allargamenti	Sx: -0,025 Dx: -0,025												

Trasse Tracciato T_04

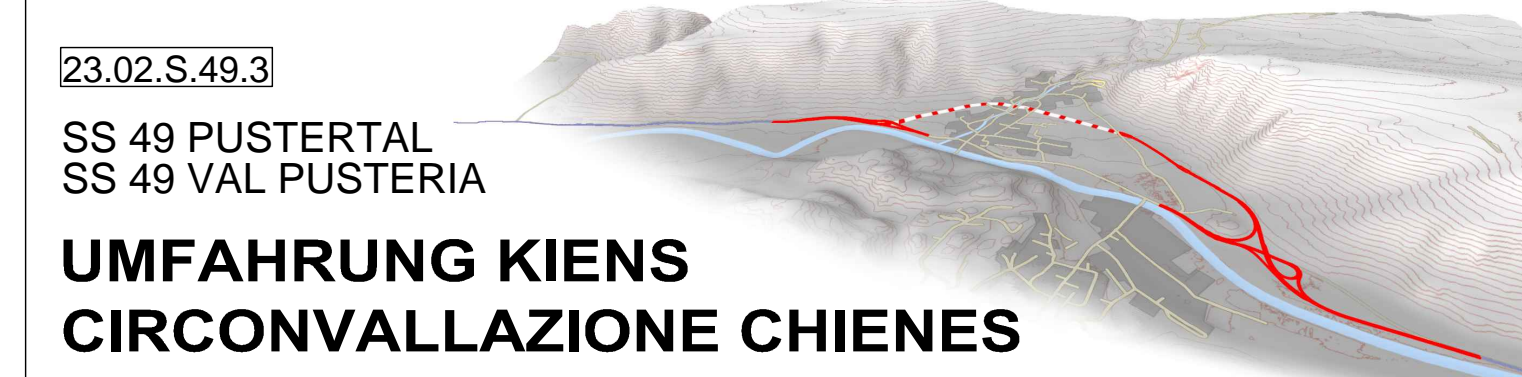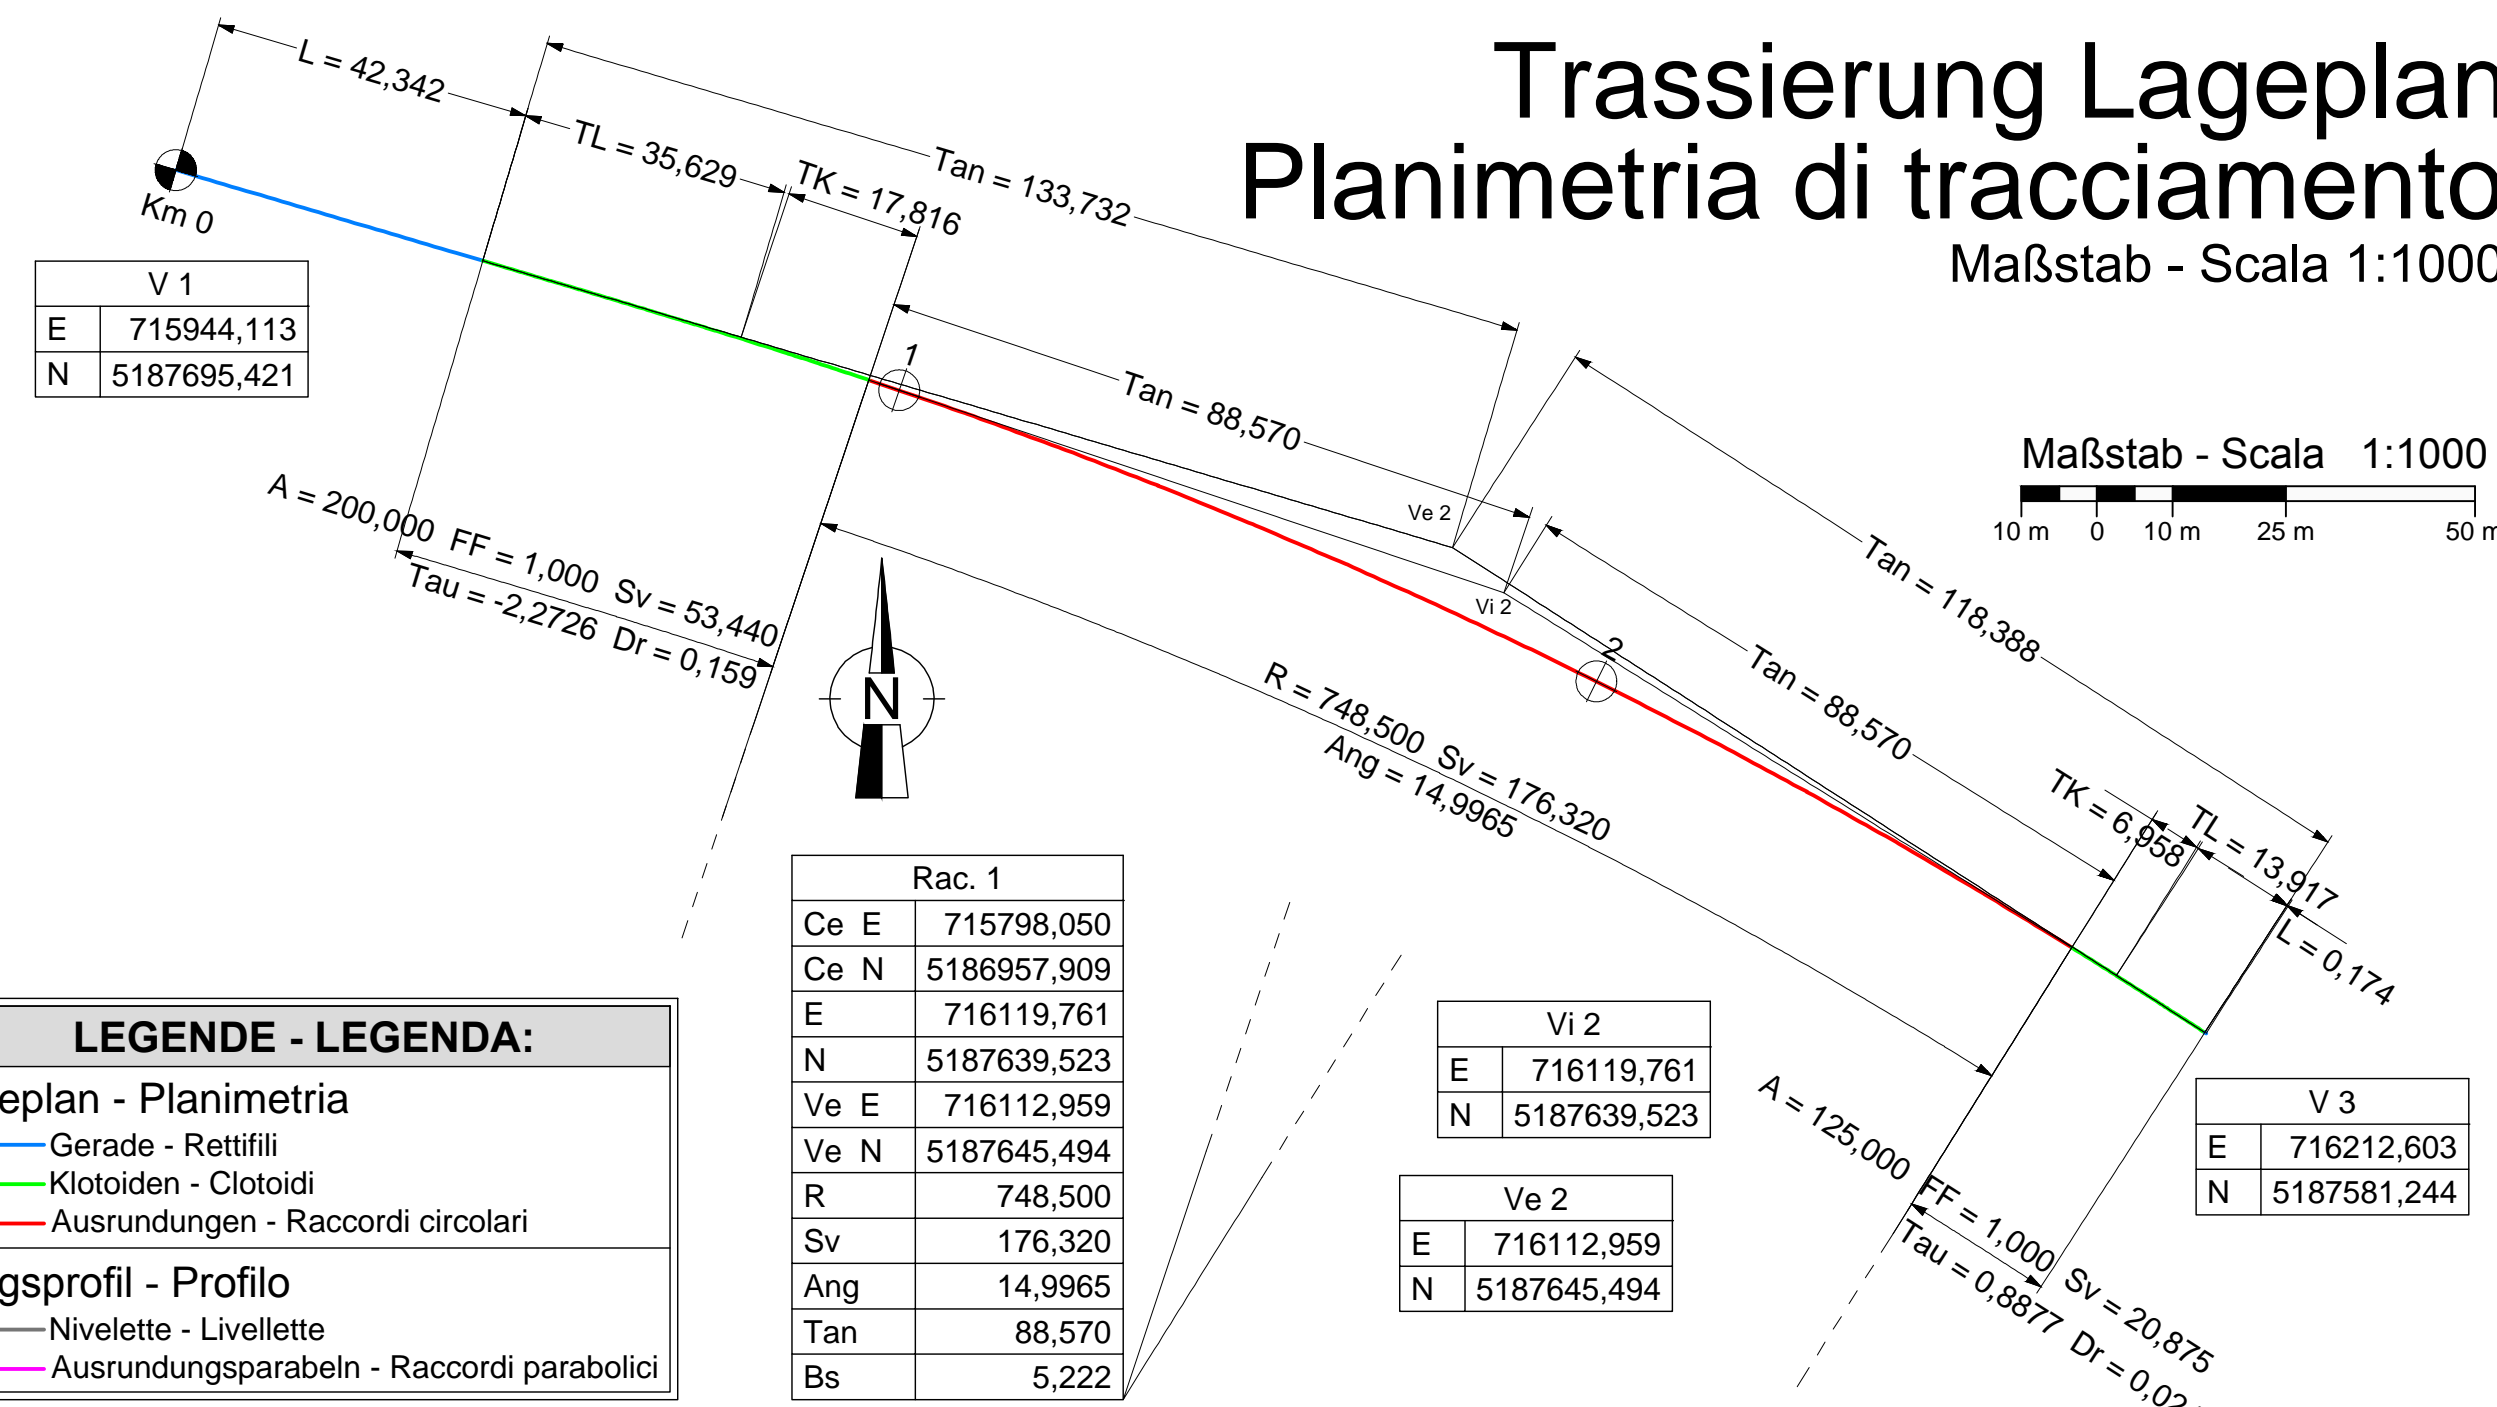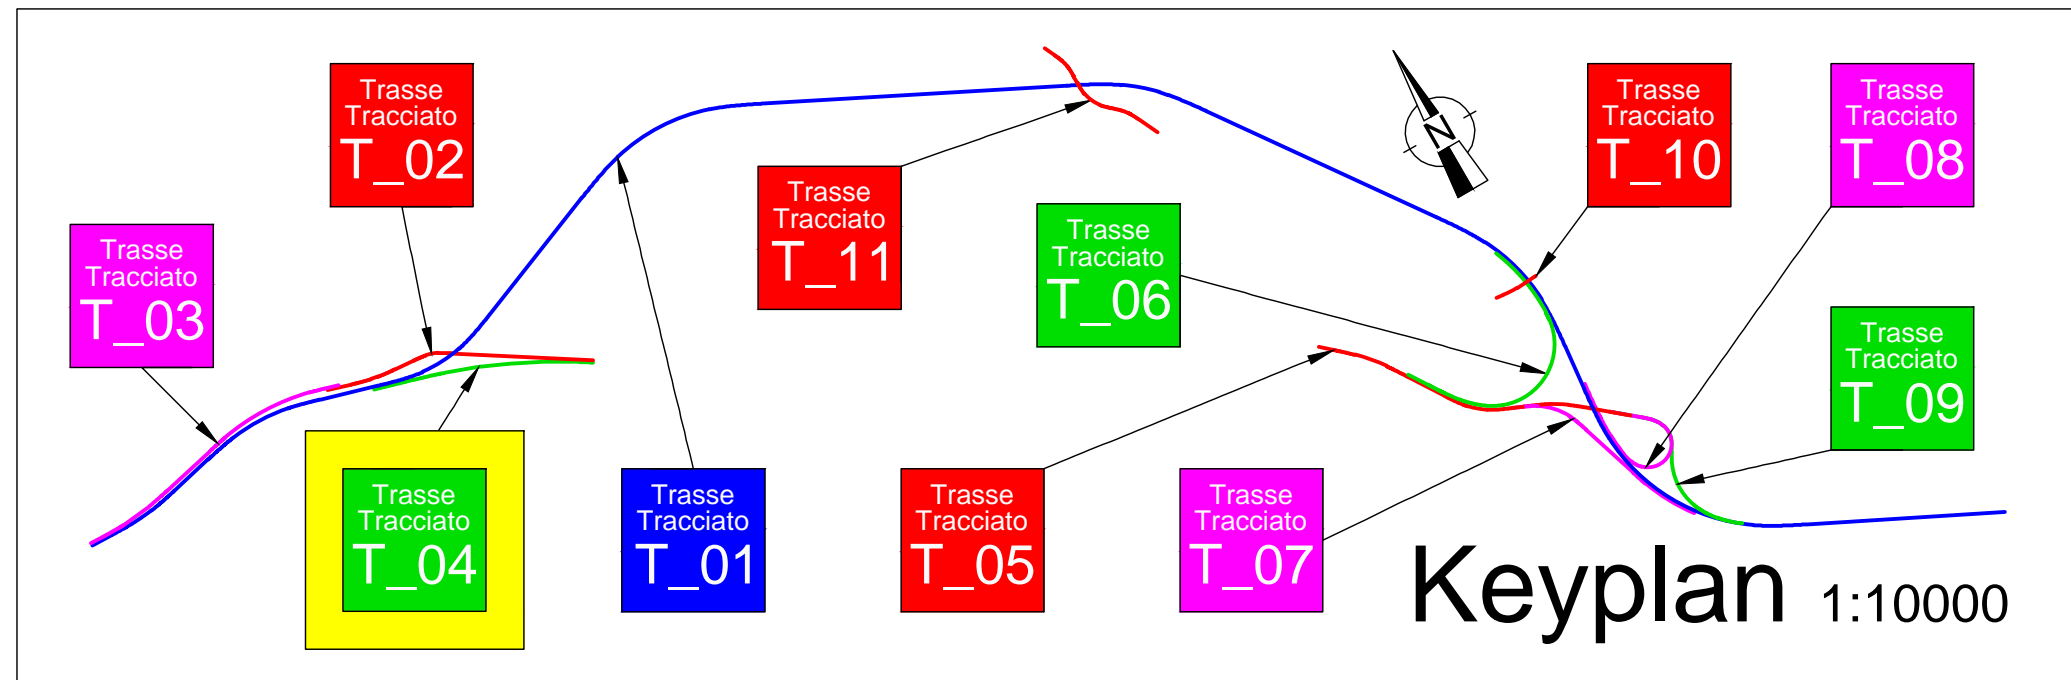

UMFAHRUNG KIENS CIRCONVALLAZIONE CHIENES

23.02.S.49.3
SS 49 PUSTERTAL
SS 49 VAL PUSTERIA

Ausführungsprojekt - Progetto Esecutivo

Fachbereich - Settore: STRASSEN - STRADE
Gegenstand - Oggetto: WEST - OVEST
T_04

Titel - Titolo: **ST 05 01 a D**

Ausfahrt BZ->KIENS - Uscita BZ->CHIENES

Trassierung Lageplan und Längsprofil
Planimetria di tracciamento e profilo longitudinale

REV.	DATUM	BESCHREIBUNG	AUSGEFÜHRT	BEARBEITET	GEPRÜFT
REV.	DATA	DESCRIZIONE	REDATTO	ELABORATO	ESAMINATO
00	08.09.2018		Ing. M. Bertone	Ing. A. Fragiaco	Ing. A. Fragiaco
01					
02					
03					
04					
05					

CAPOGRUPPO - GENERALPLANNER COORDINATORE - KOORDINATOR

KE Kiens Engineering: Via Sernesi Str.34 - 39100 Bozen Bolzano - Tel: 0471 301 006 - Fax: 0471 326 658 - E-Mail: gwhcons@tin.it