


Code	Mode	Drawing Title	Scale @A0	Revision
VERONA				
ARENA DI VERONA - OLY Closine	g Ceremony / PAR C	pening Ceremony		
51_AVR_NCO_00_AL0	OLY	Aerial View	1:1000	3
51_AVR_NCO_00_AL1	OLY	Masterplan	1:500	3
51_AVR_NCP_00_AL0	PAR	Aerial View	1:1000	3
51_AVR_NCP_00_AL1	PAR	Masterplan	1:500	3

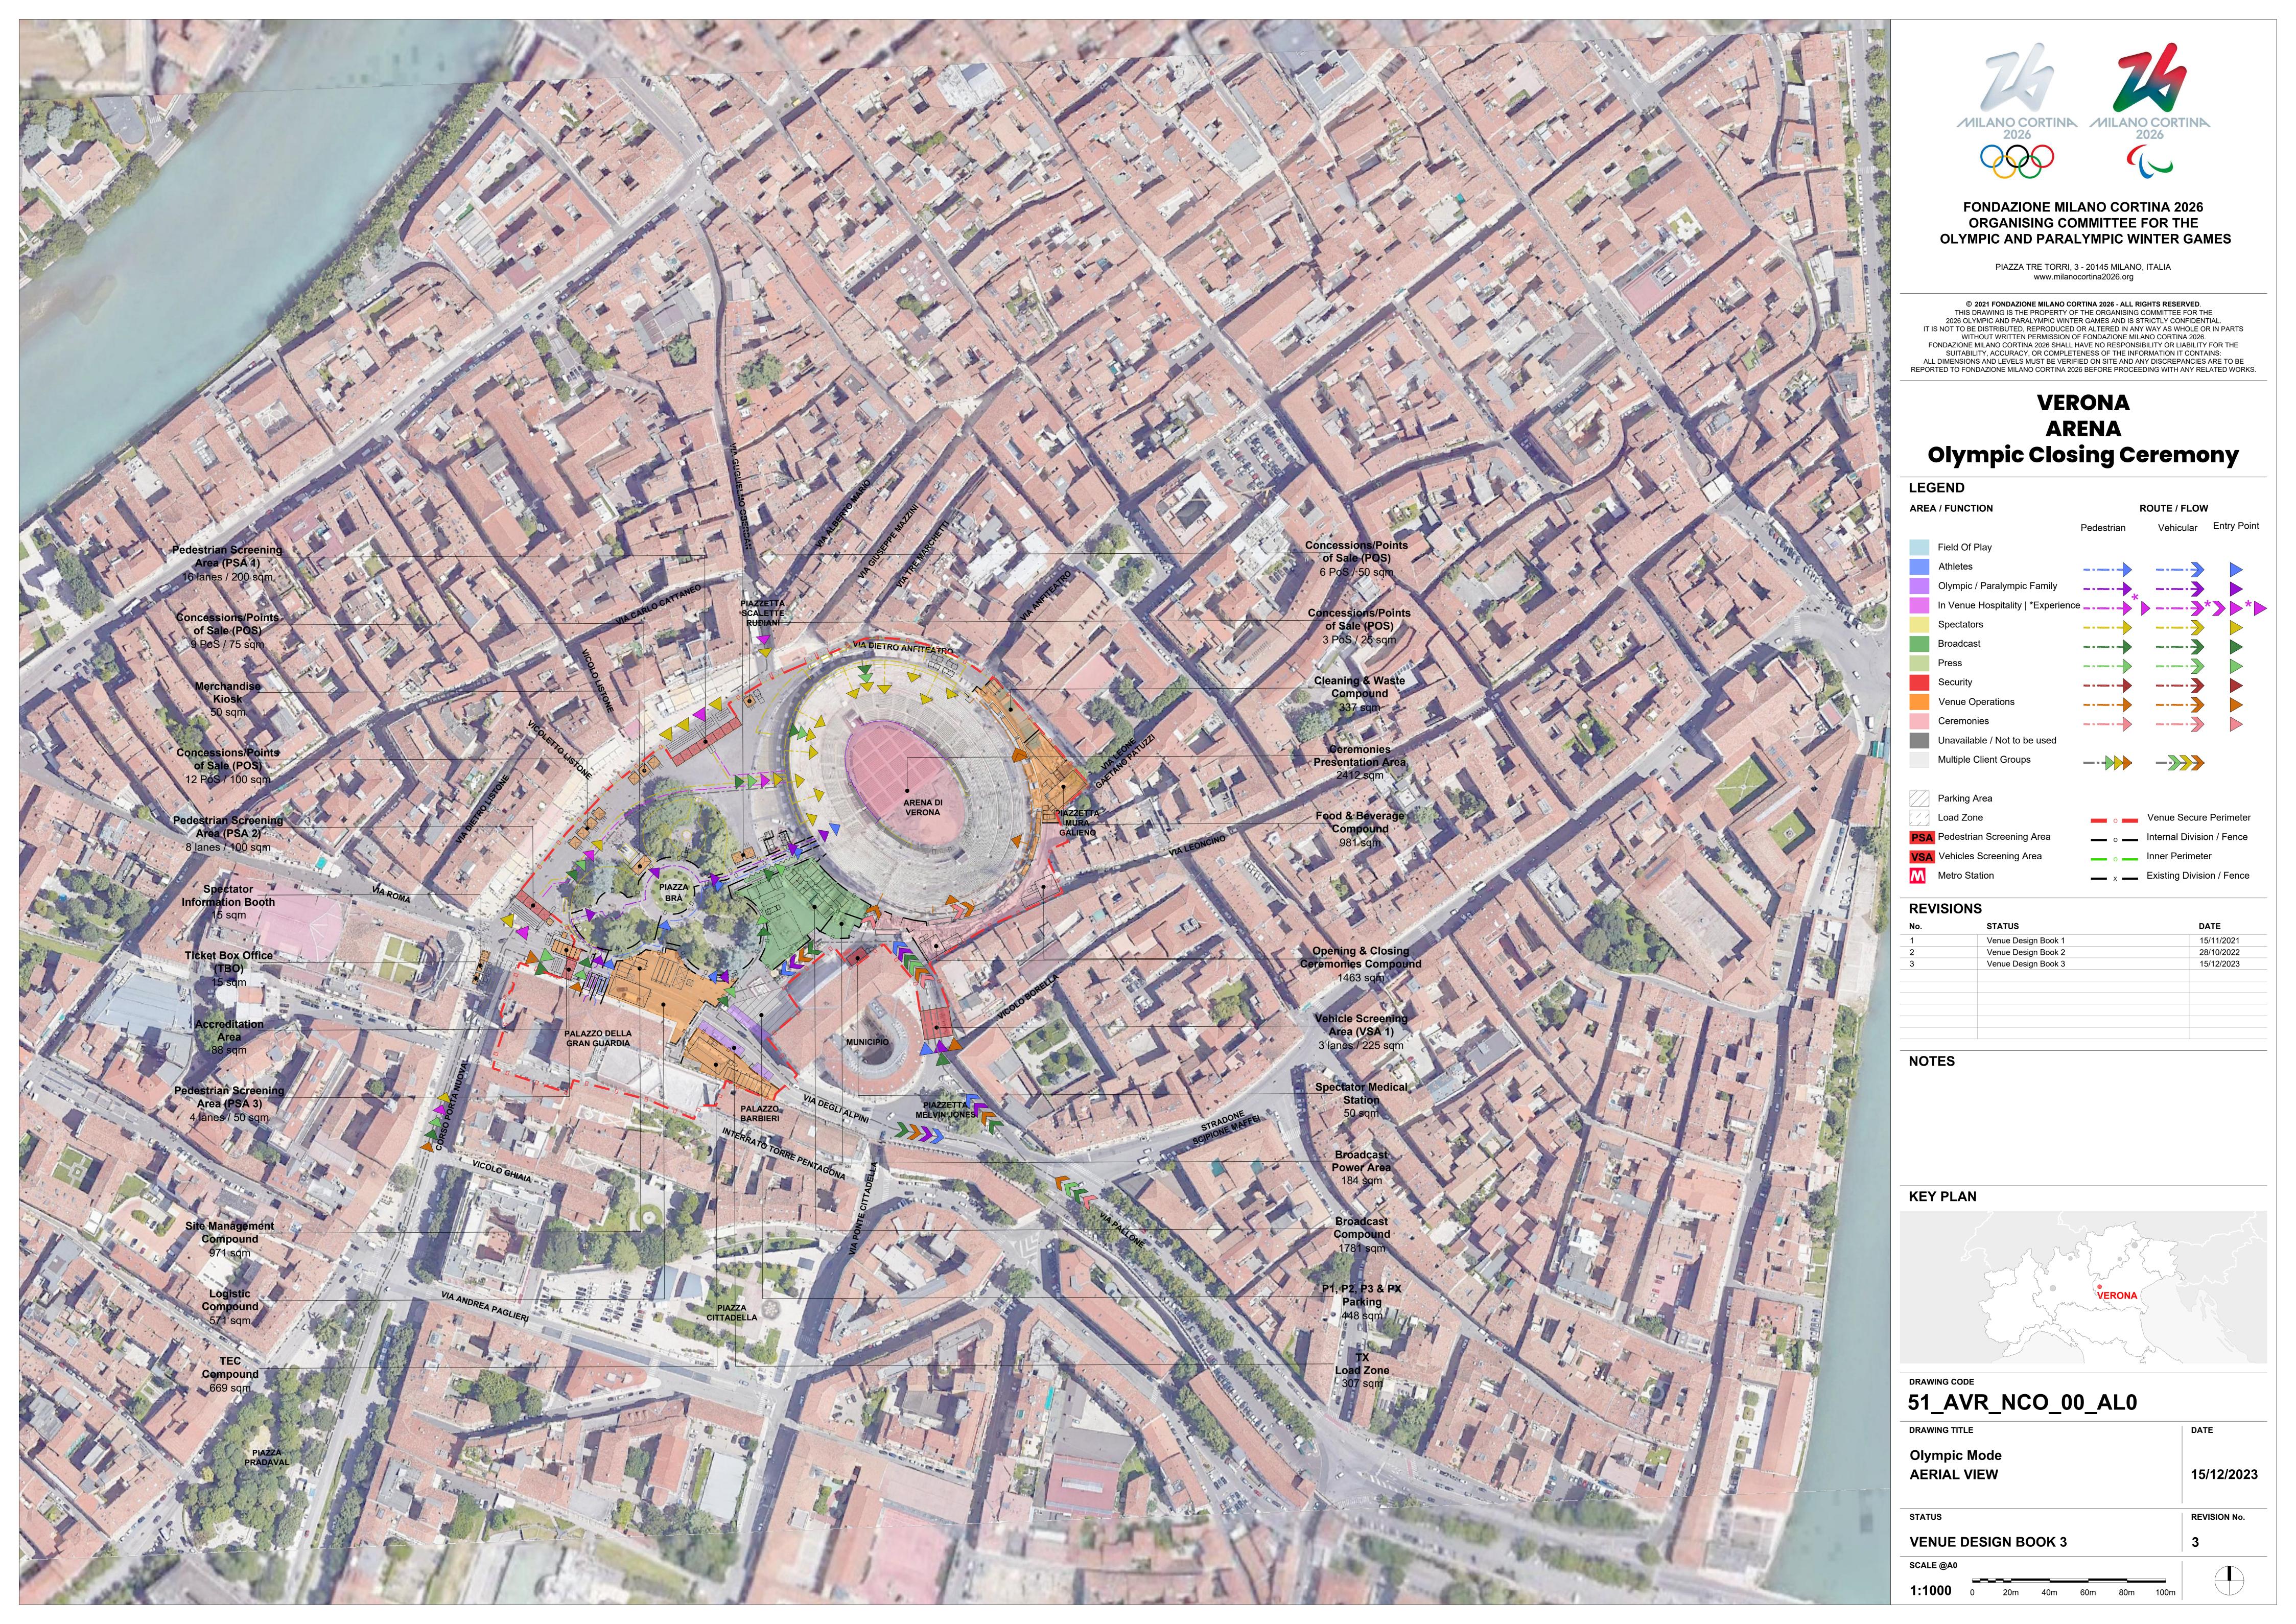

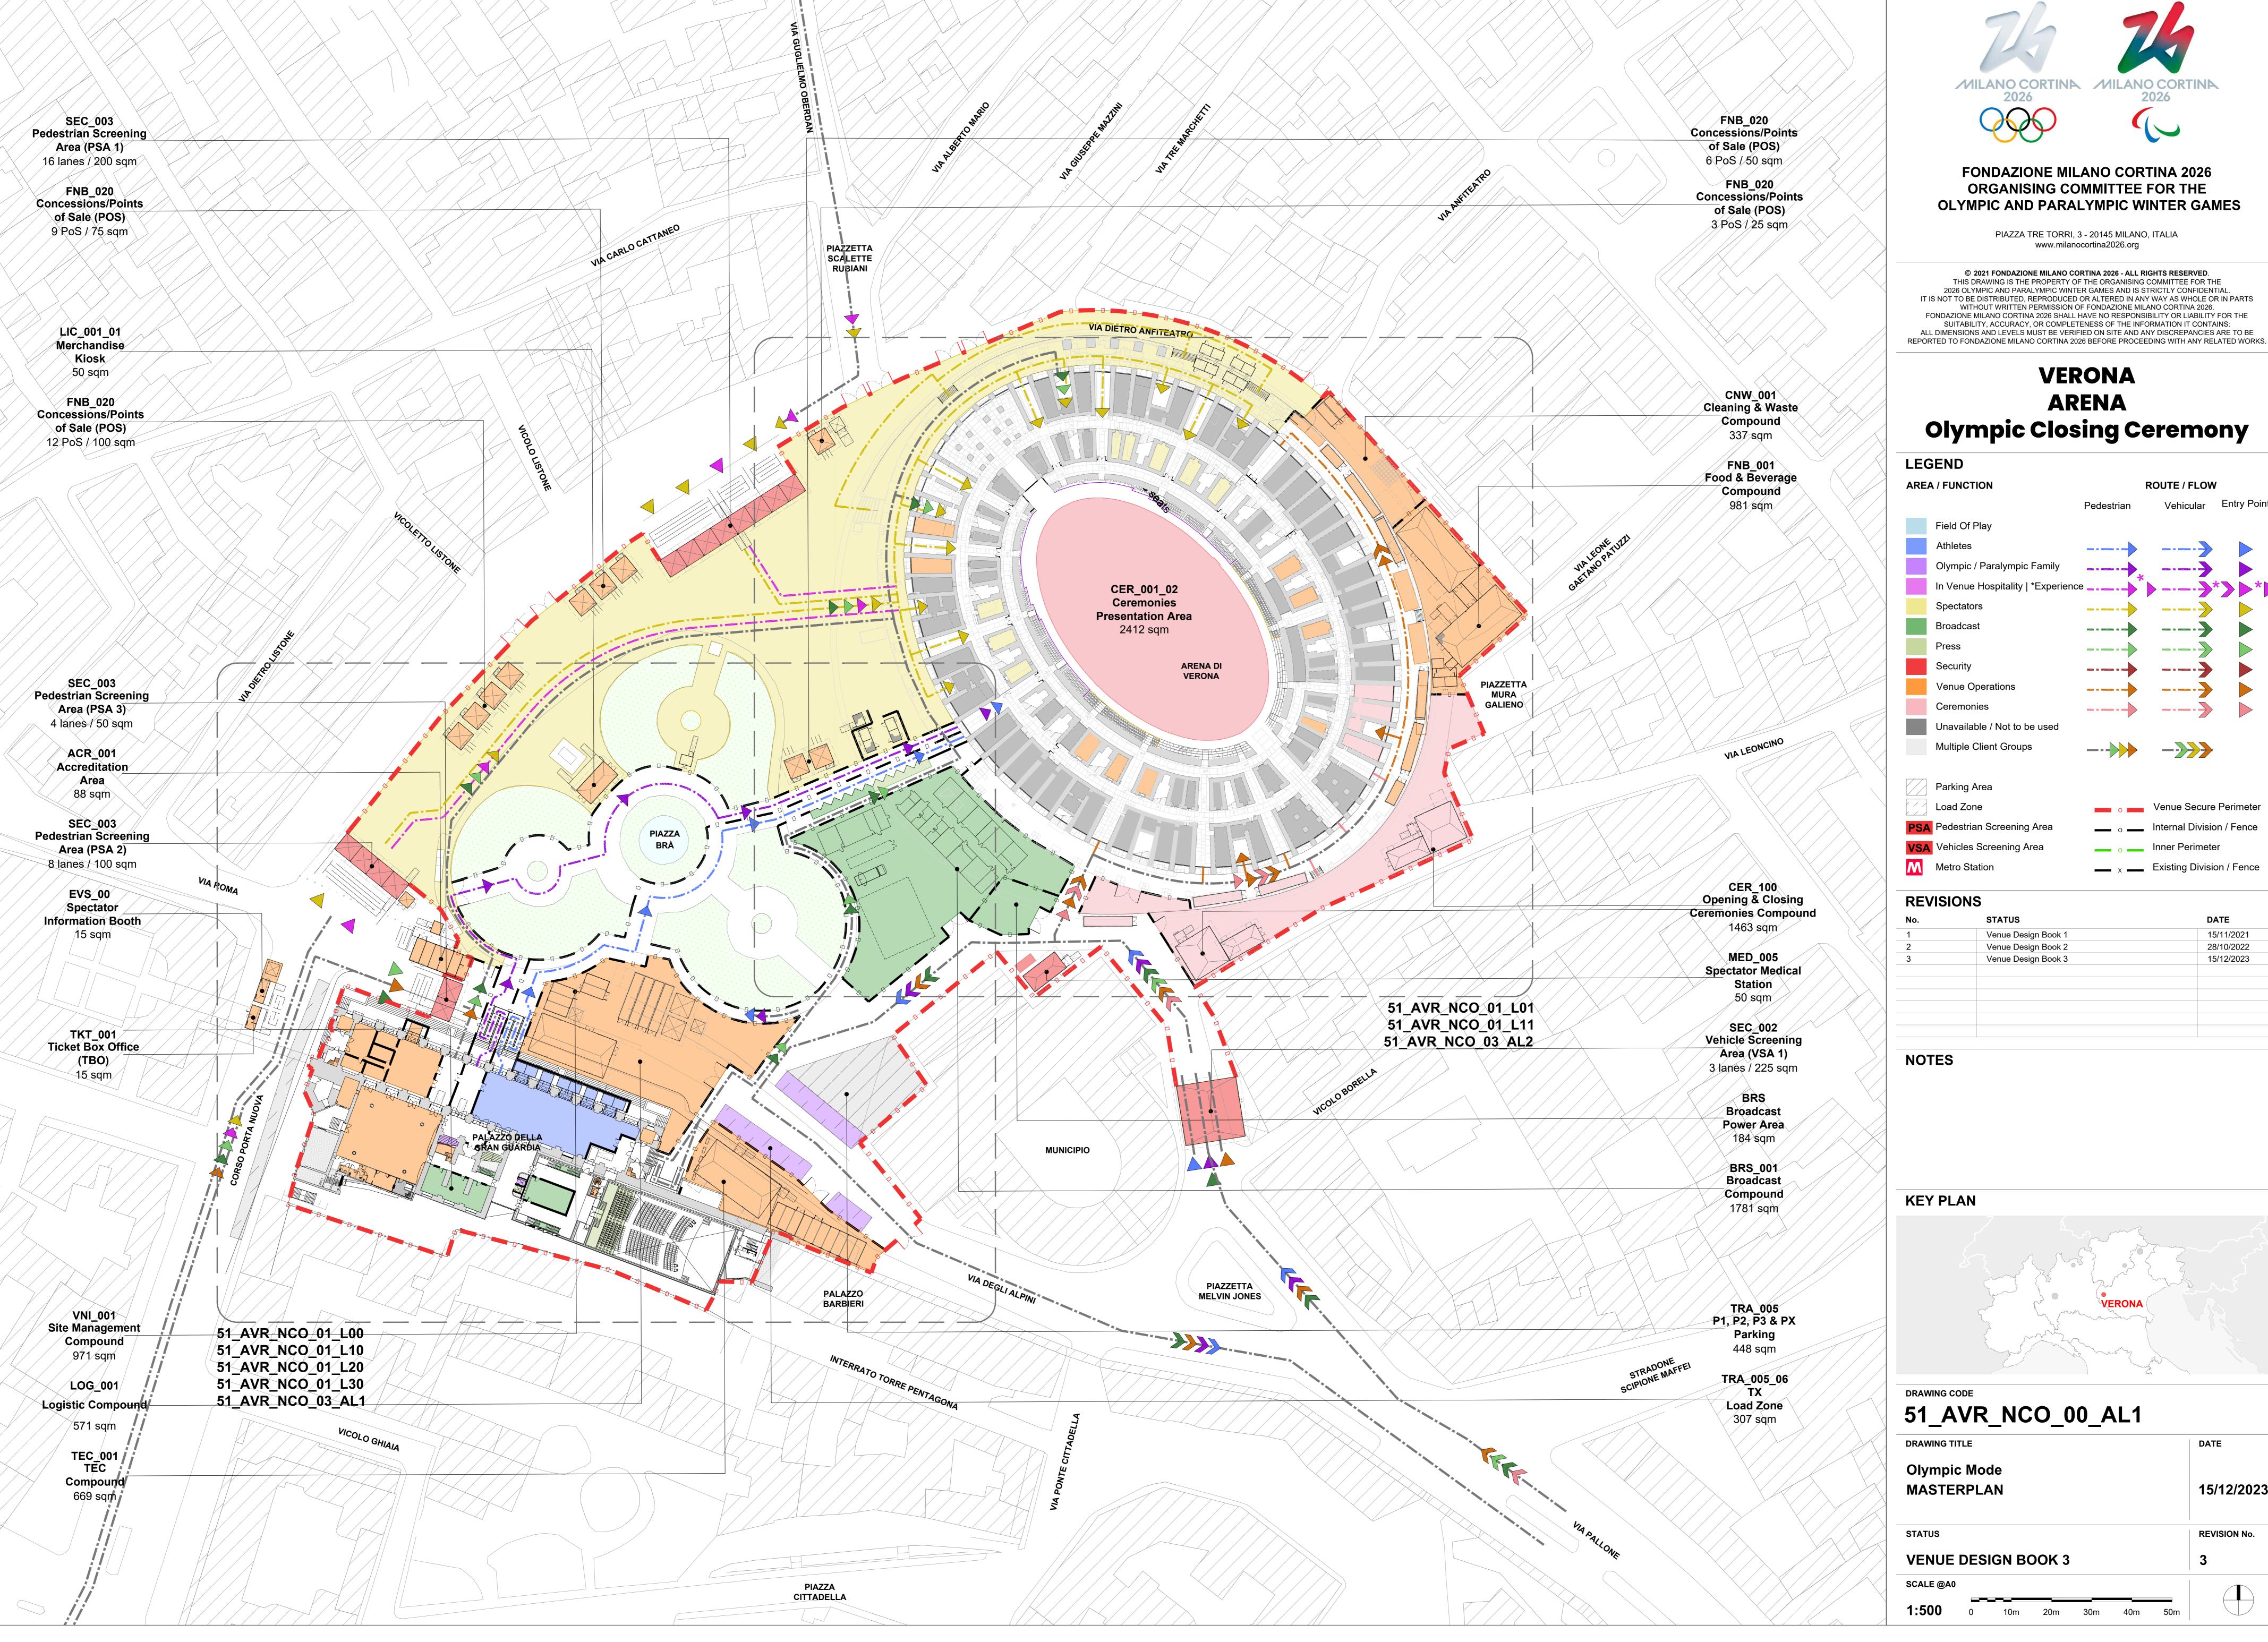




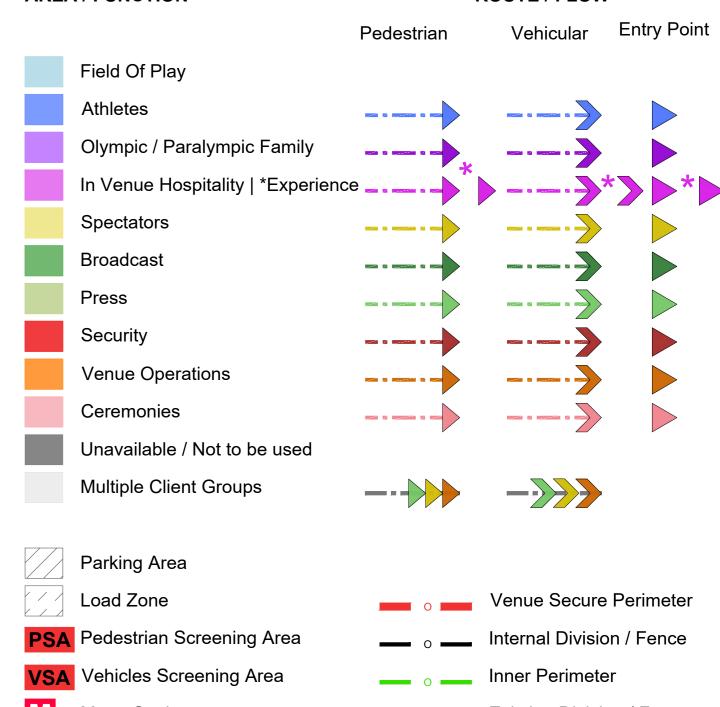



REVISIONS				
STATUS	DATE			
Venue Design Book 1	15/11/2021			
Venue Design Book 2	28/10/2022			
Venue Design Book 3	15/12/2023			
	Venue Design Book 1 Venue Design Book 2			



DRAWING T	TTLE						DATE
Olympi	ic Mo	de					
MASTE	RPL	AN					15/12/2023
STATUS							REVISION No.
VENUE DESIGN BOOK 3		3					
SCALE @A	0						
1:500	0	10m	20m	30m	40m	50m	

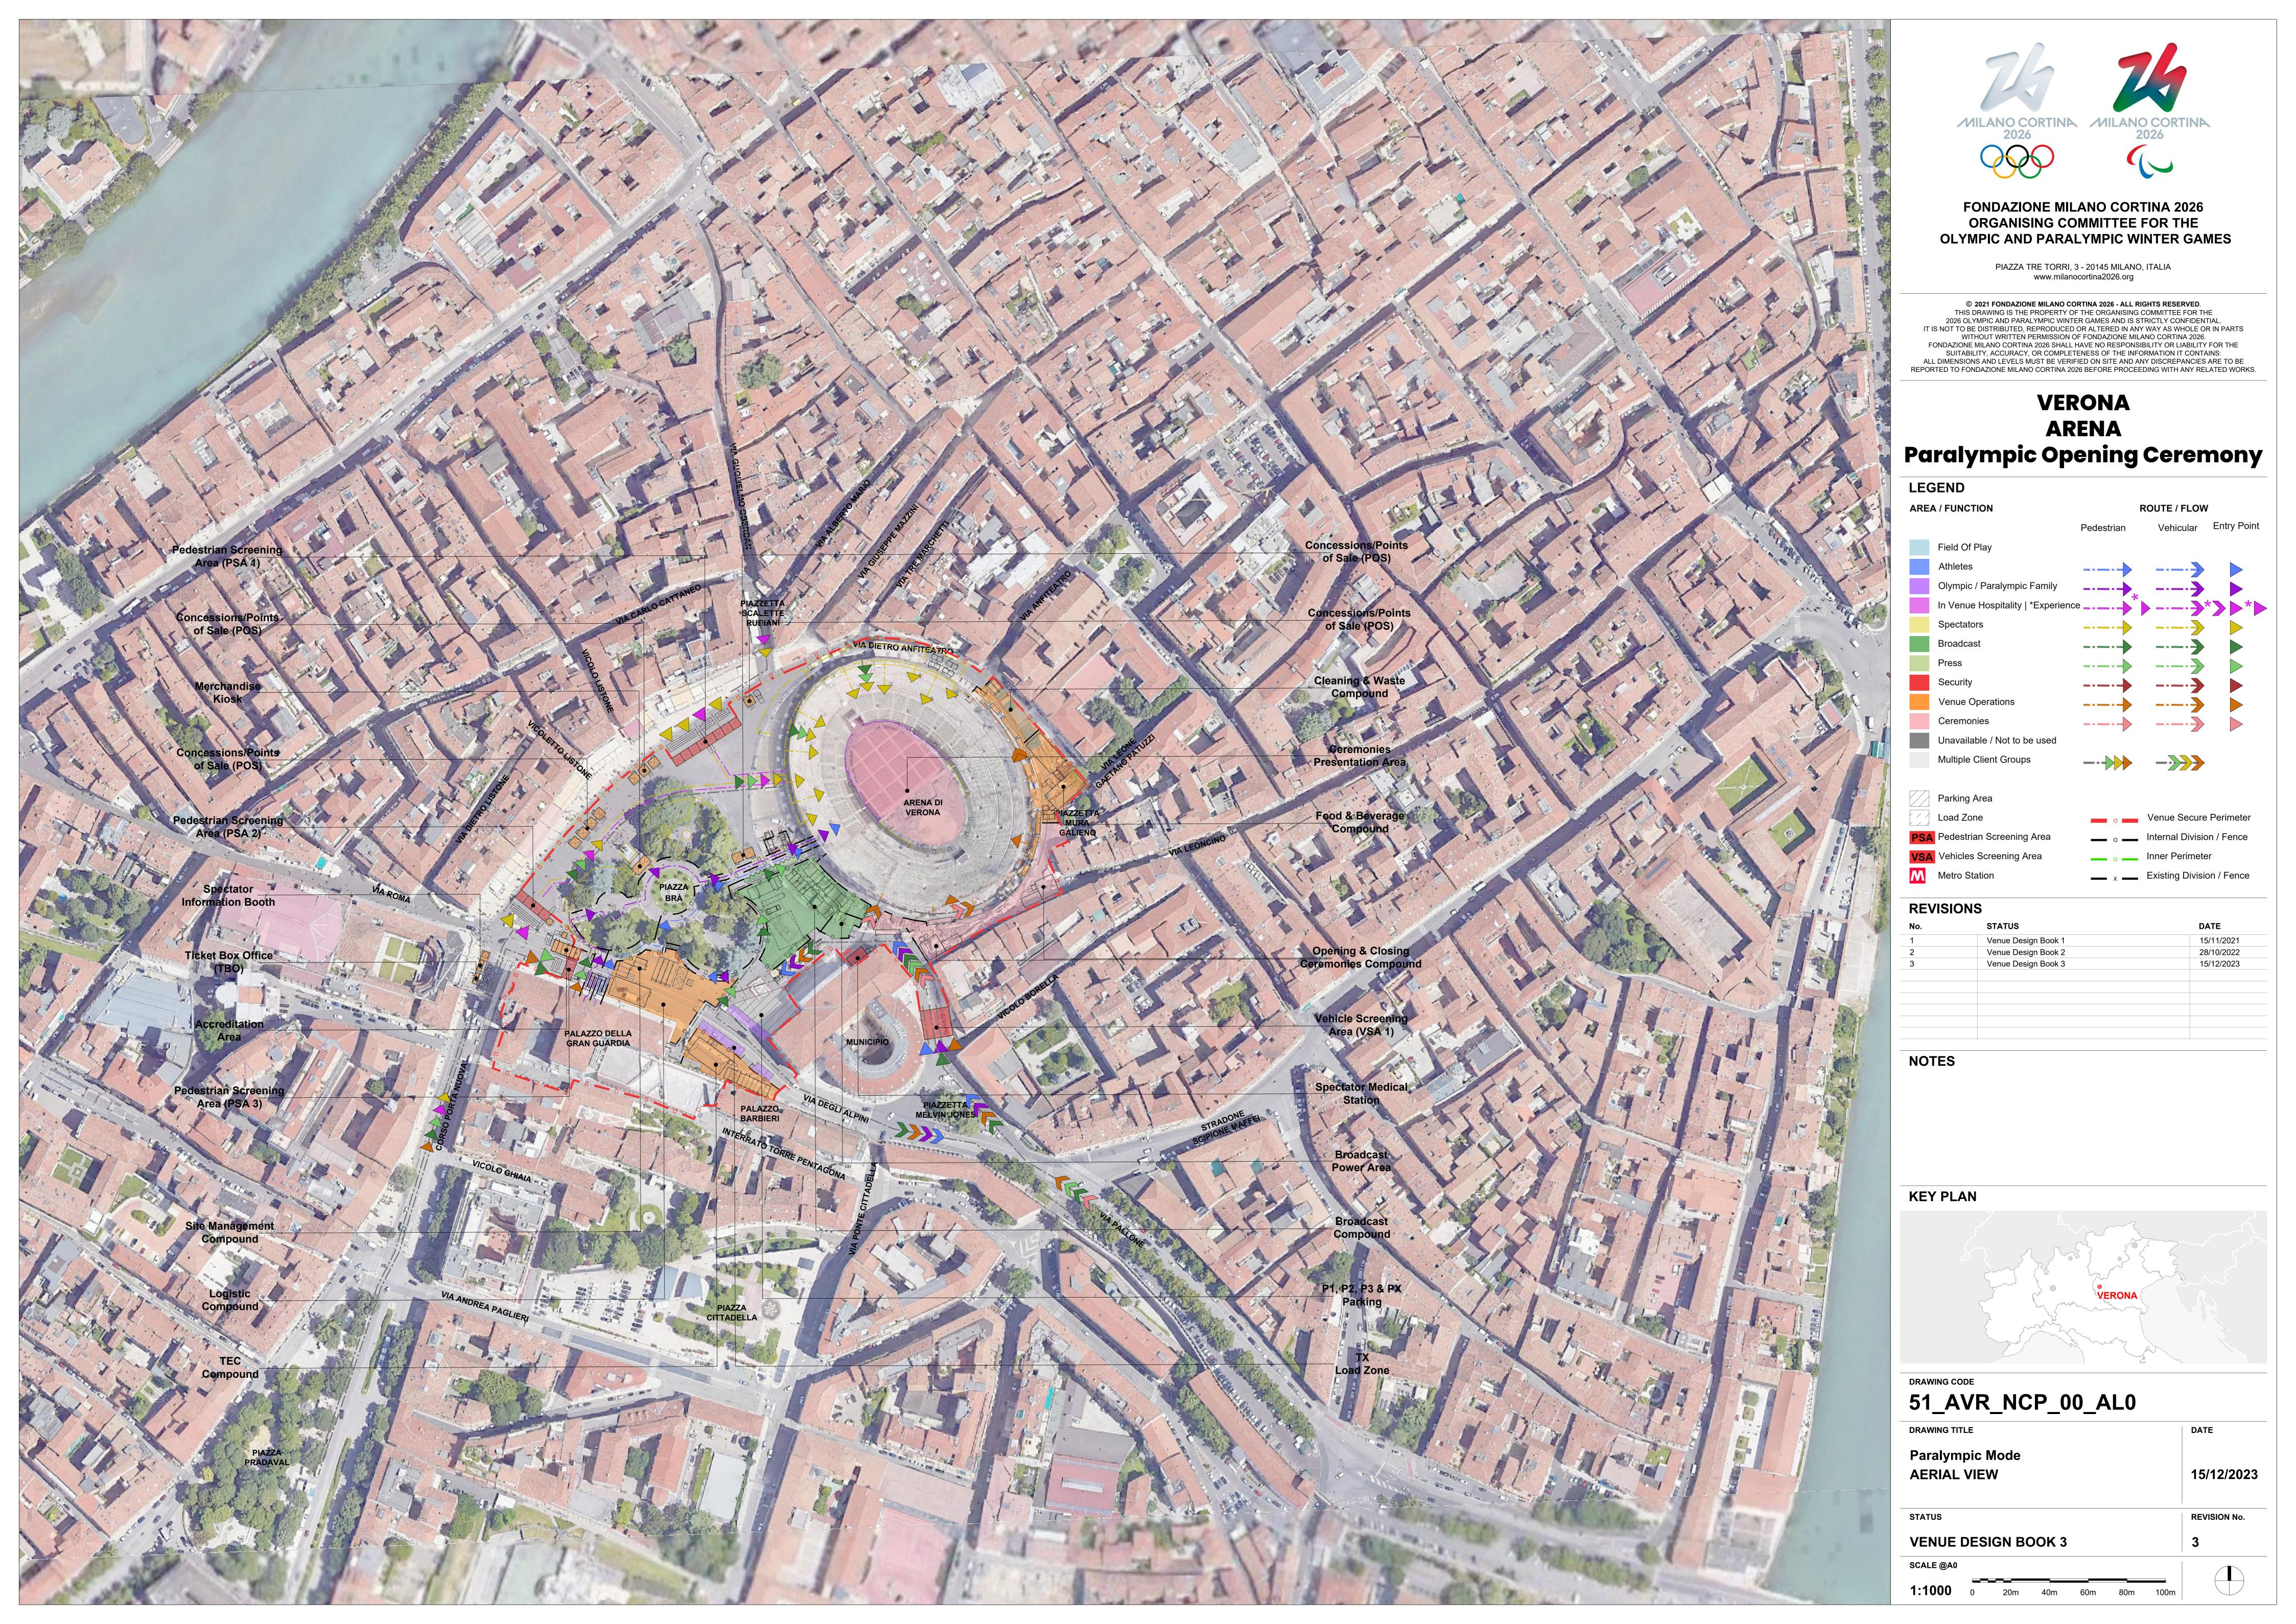

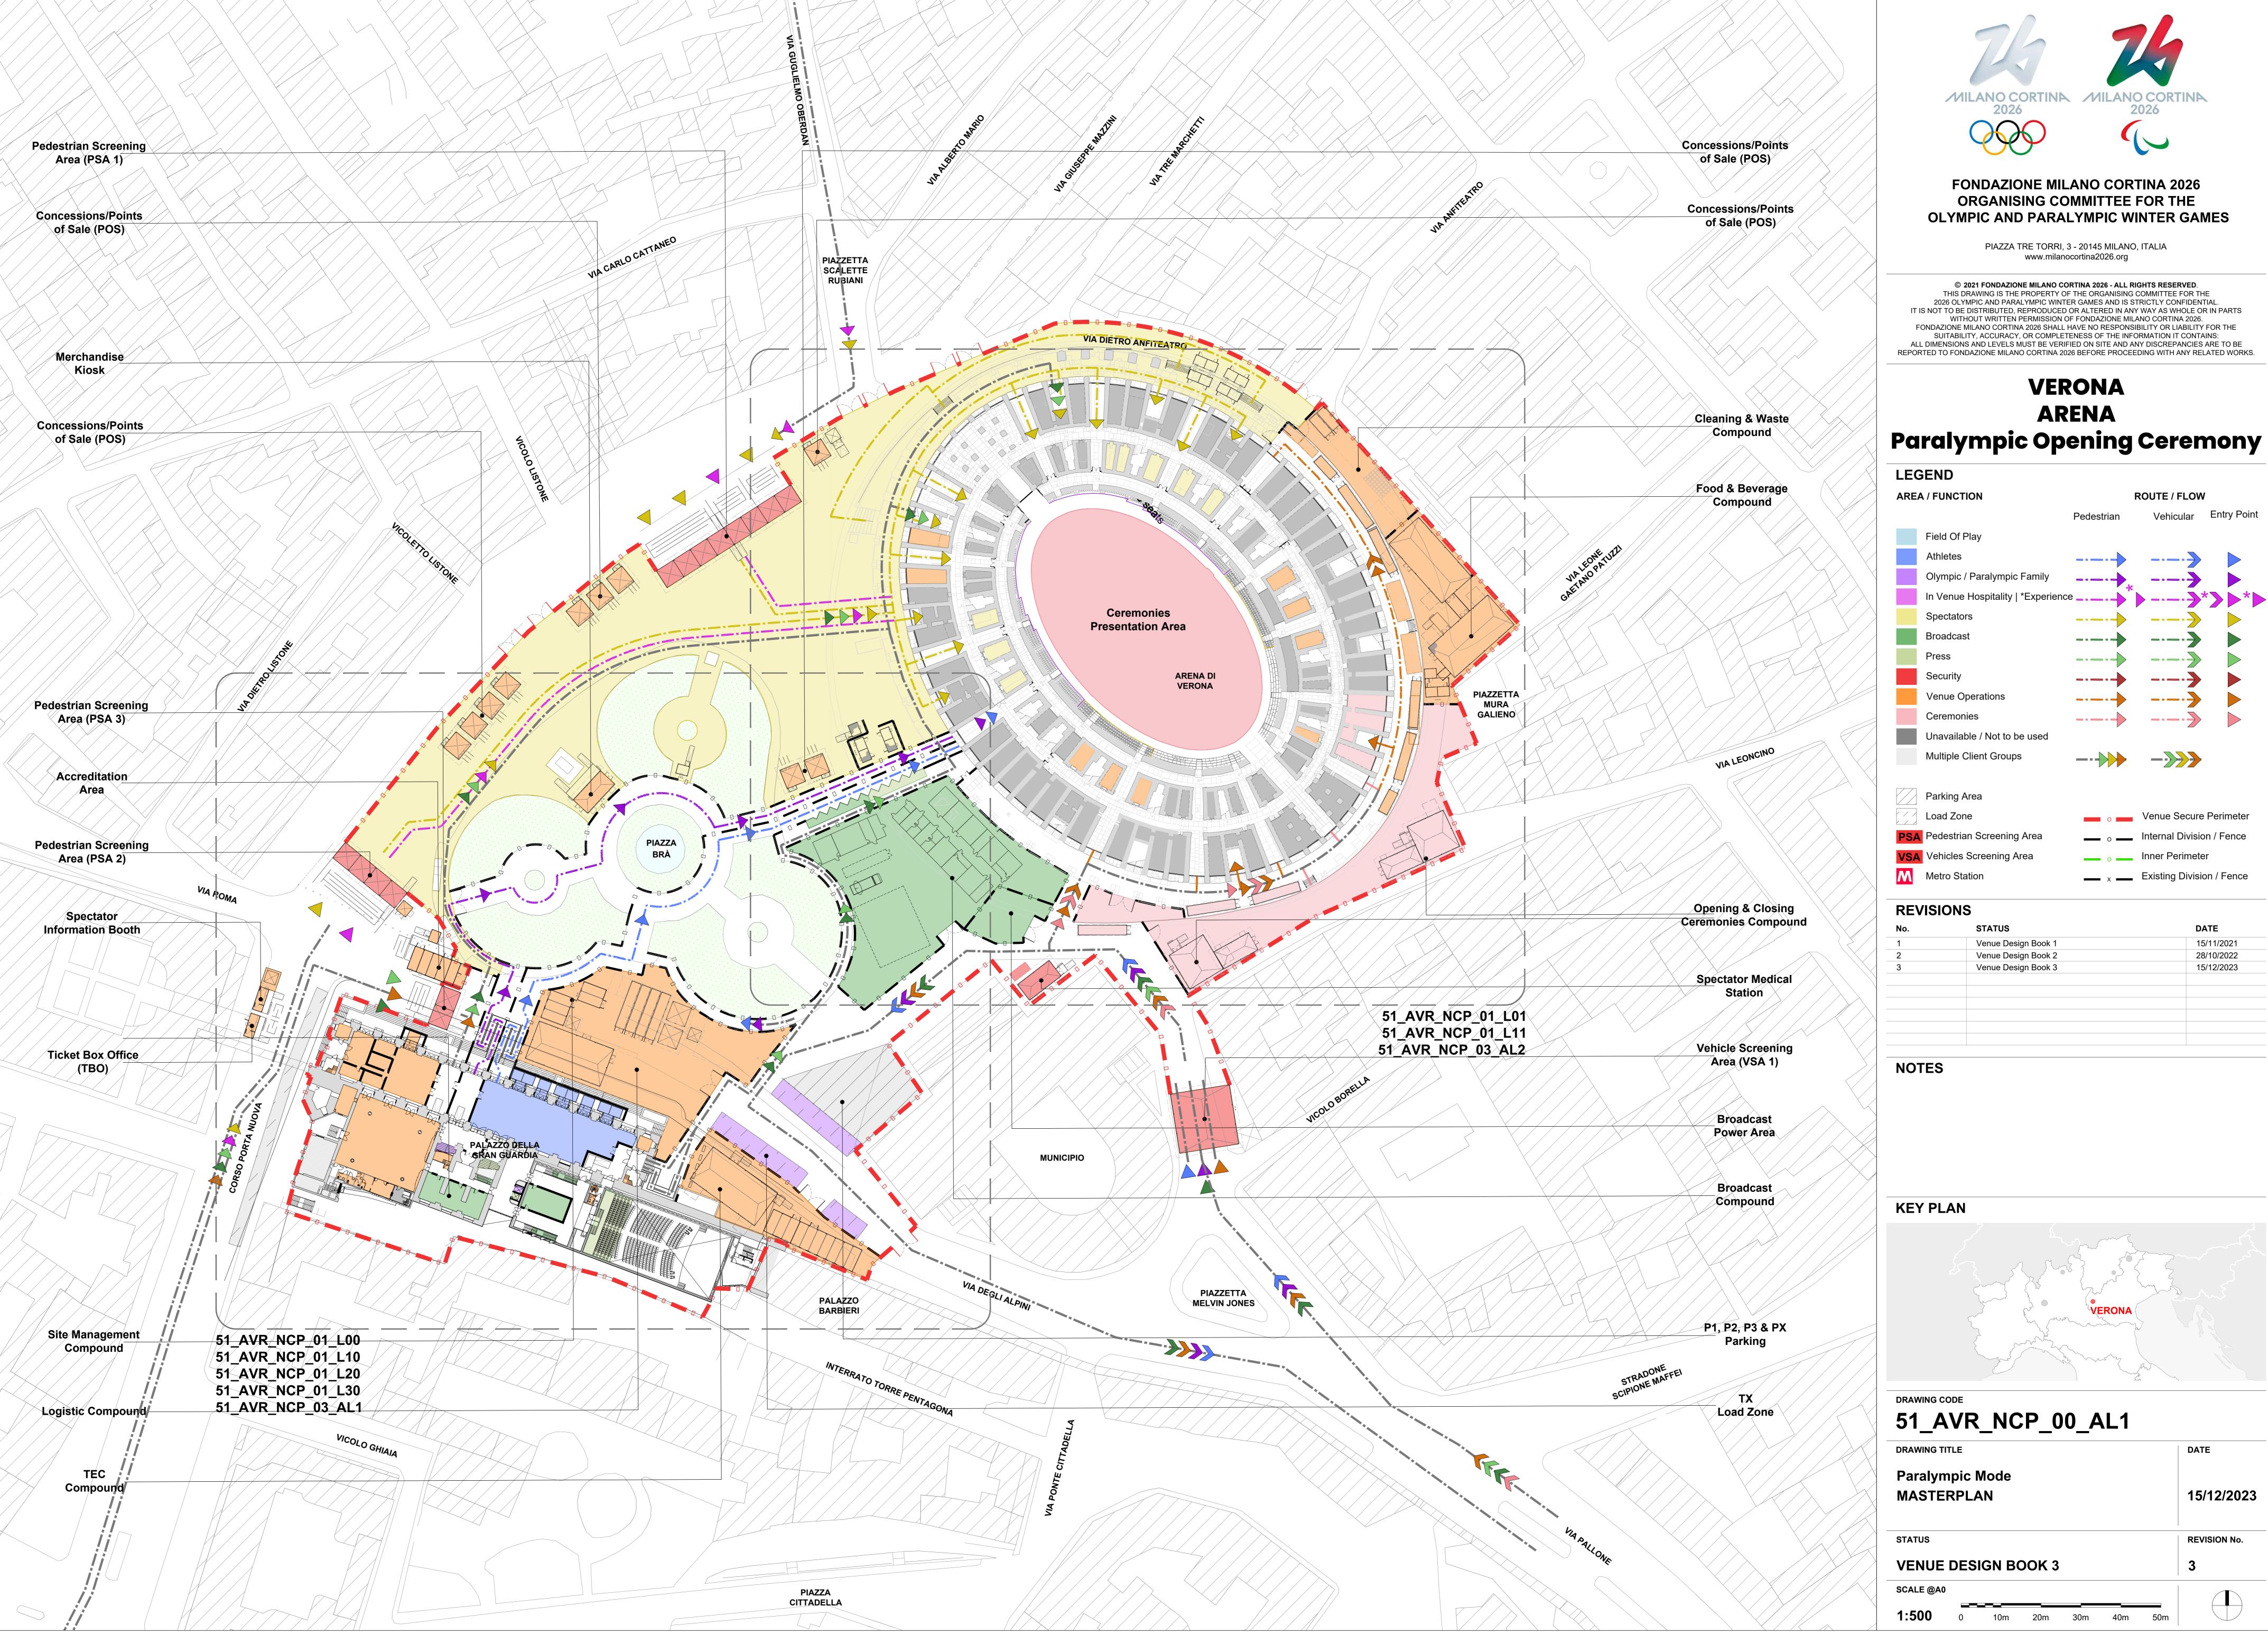

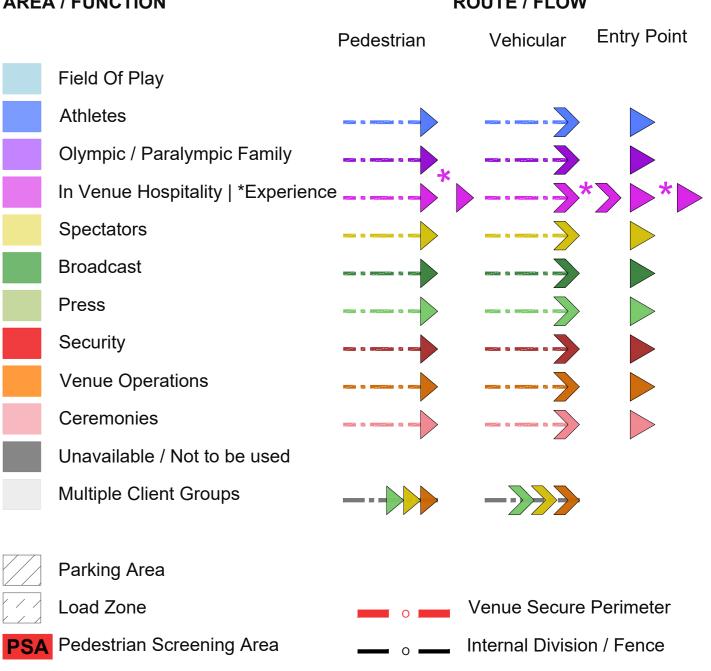

REVISIONS				
No.	STATUS	DATE		
1	Venue Design Book 1	15/11/2021		
2	Venue Design Book 2	28/10/2022		
3	Venue Design Book 3	15/12/2023		



DRAWING TITLE	DATE
Paralympic Mode	
MASTERPLAN	15/12/2023
STATUS	REVISION No.
VENUE DESIGN BOOK 3	3