




PROSPETTO EST

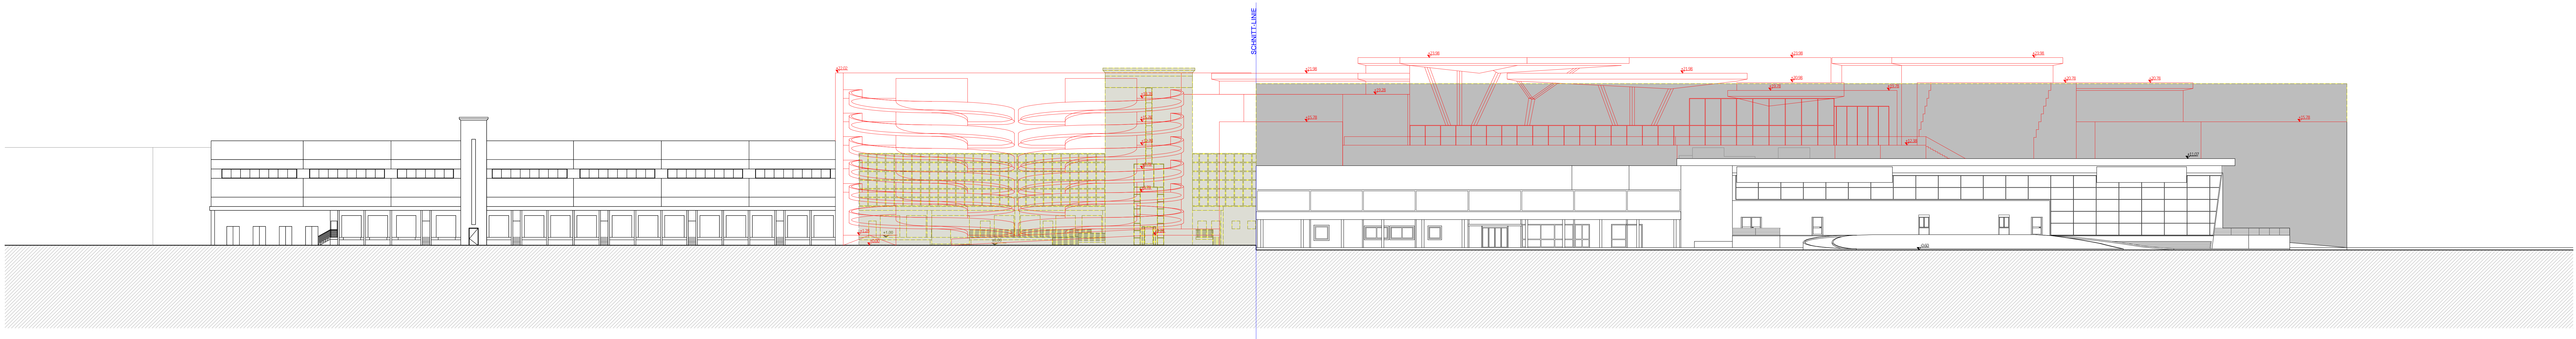

PROSPETTO SUD

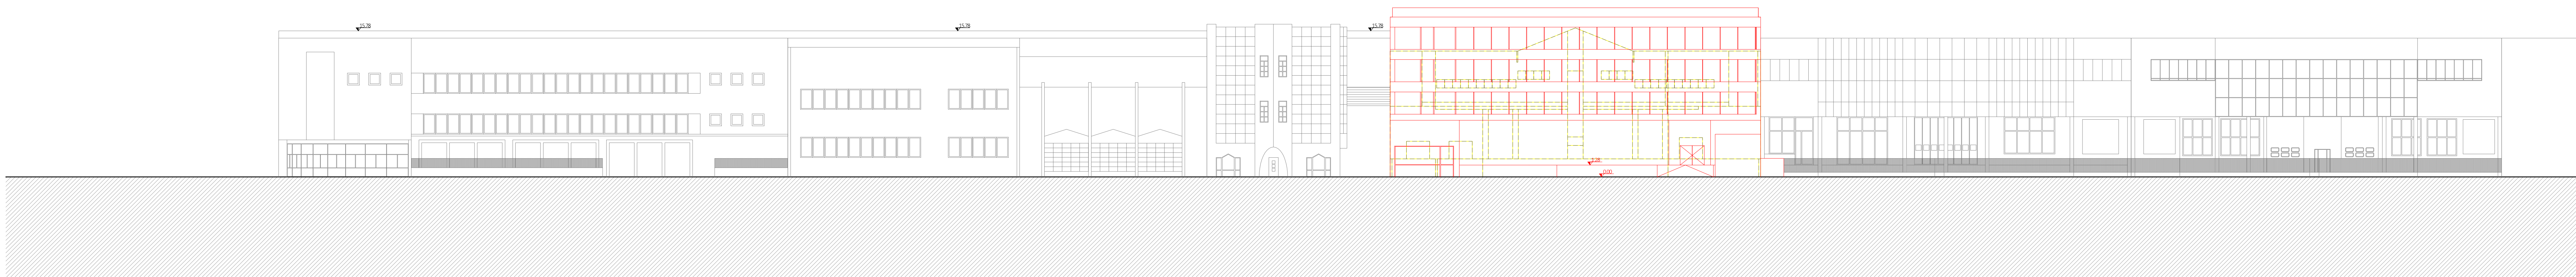

PROSPETTO NORD

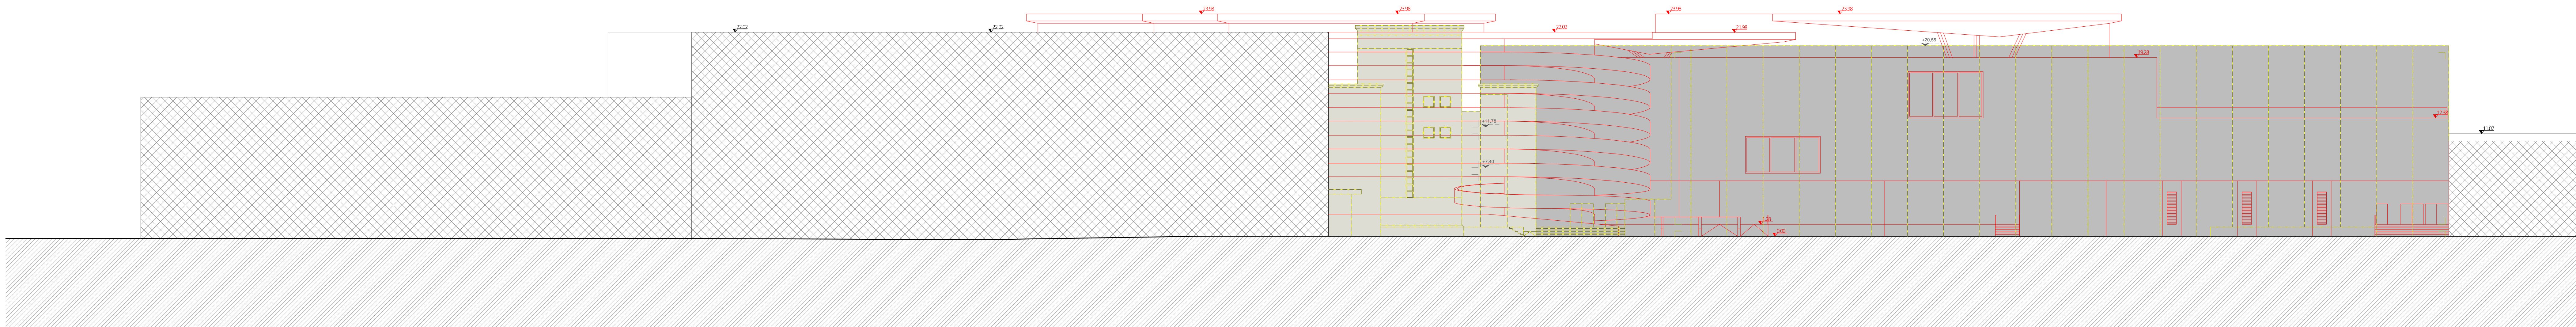

PROSPETTO OVEST

VOLUME CONC. EDILIZIA2016-150-0 del 20.05.2016
 VOLUME CONC. EDILIZIA VARIANTE 102-2012 del 20.05.2016

kadawittfeldarchitektur
 univ. prof. arch. di klaus koda
 dpl. ing. arch. bodo gerhard wittfeld
 aureliusstraße 2 d - 52064 aachen
 fon +49 (0)241 946 90 0 fax +49 (0)241 946 90 20
 Via Altmann Str. n°17 - 39100 Bolzano - Bozen
 T: +39 0471 933710 - F: +39 471 922521
 e.mail: info@area17.it - web: www.area17.it

are17
 architetti associati

PROGETTISTA-PROJEKTANT:
 Kadawittfeldarchitektur GmbH
 Aureliusstraße 2
 52064 Aachen

PROVINCIA DI - PROVINZ:
 BOLZANO - BOZEN

PROGETTO - PROJEKT:
 102/2012 del 20.05.16
 Variante alle Concessioni Edilizie 2016/1500 del 20.05.16
 Via Buozzi - P.ed. 3327, 3328 e 3977 - C.C. Dodiciville

COMMITTENTE-SAUHER:
 ASPIAG SERVICE s.r.l.
 Via Buozzi Str. n°30 - 39100 Bolzano (BZ)

DATA-DATUM:
 26.05.2016

REVISIONI - DURCHSICHTIG:
 (none listed)

OGGETTO-OBJEKT:
 PROGETTO
 PROSPETTI

SCALA-MASS:
 1:250

CODICE COMMITTE:
 (none listed)

arch 09