




PROSPETTO EST

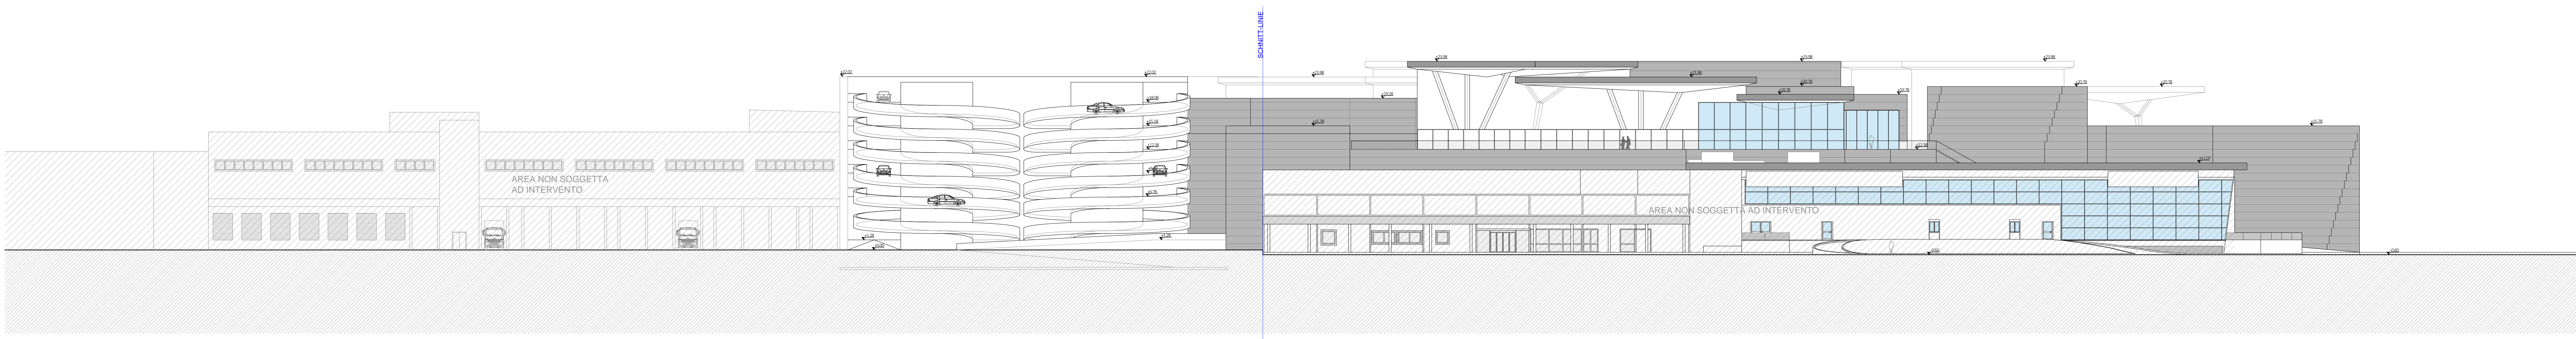

PROSPETTO SUD

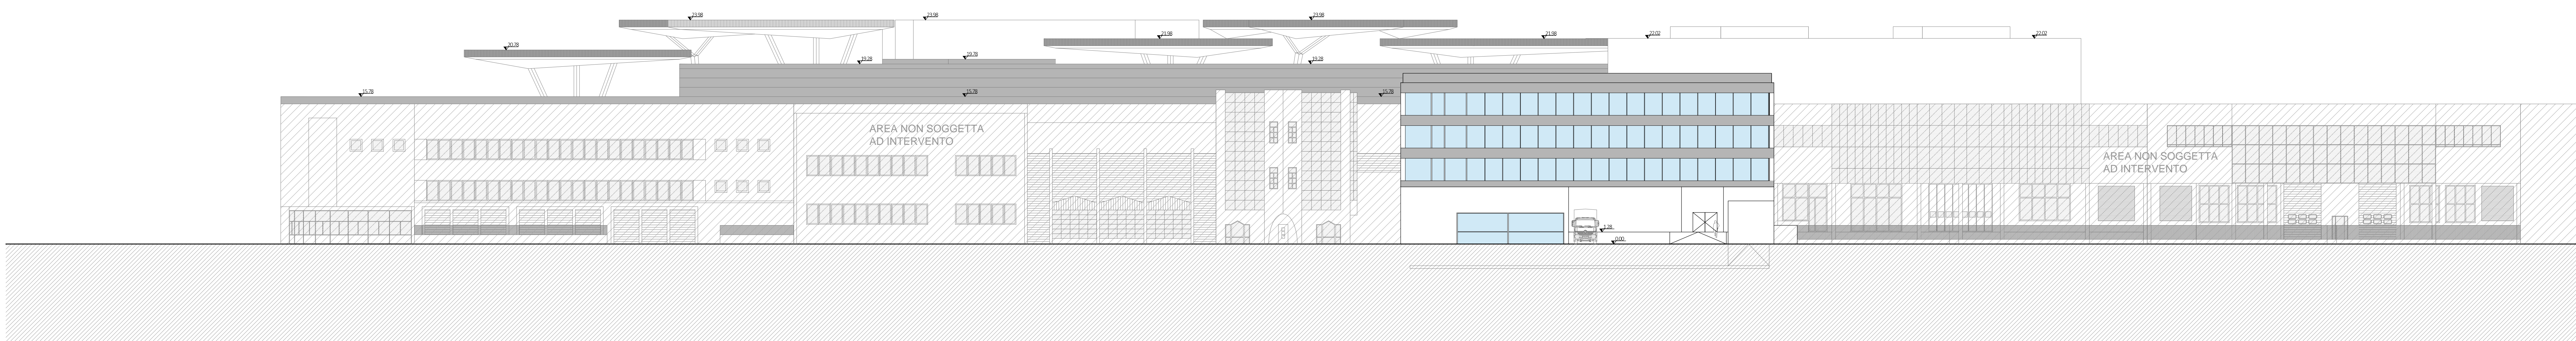

PROSPETTO NORD

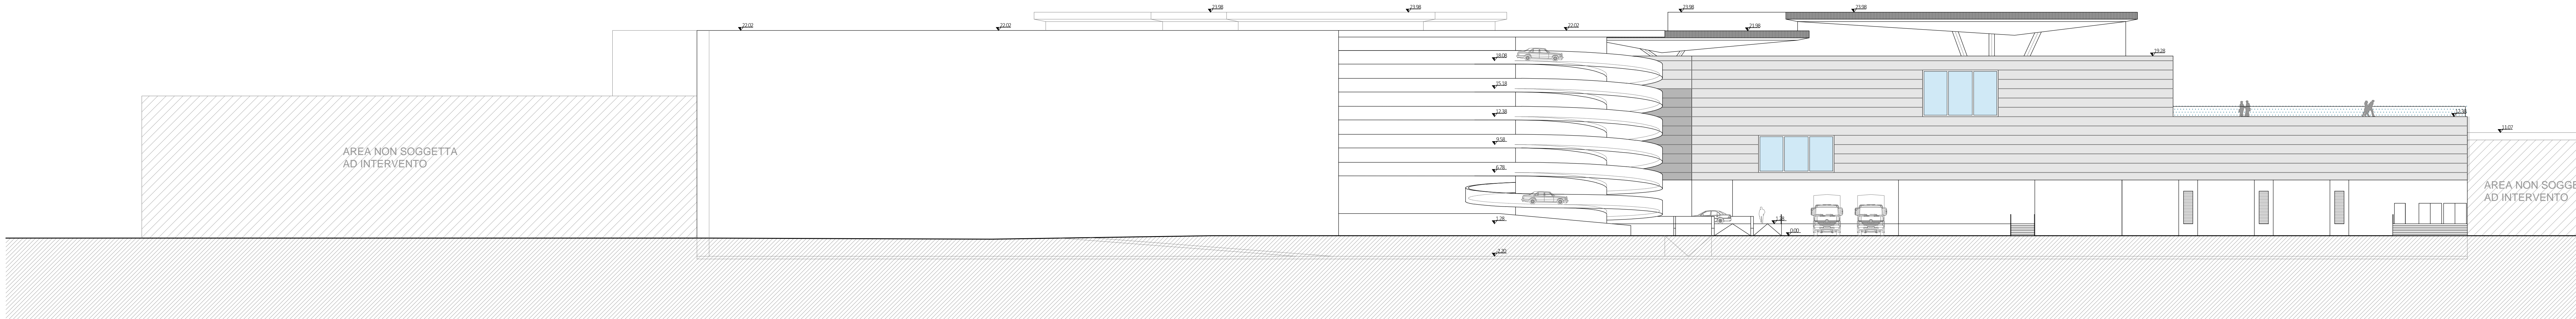

PROSPETTO OVEST

**kadawittfeldarchitektur**

**areA**  
architetti associati

univ. prof. arch. di klaus koda  
 ddi, ing. arch. bodo gerhard wittfeld  
 aureliusstraße 2 d - 52064 aachen  
 fon +49 (0)241 946 90 0 fax +49 (0)241 946 90 20  
 Via Allmann Str. n°17 - 39100 Bolzano - Bozen  
 T: +39 0471 933710 - F: +39 471 922521  
 e.mail: info@area17.it - web: www.area17.it

PROGETTISTA-PROJEKTANT:  
 KADAWITTFELDARCHITEKTUR GMBH  
 Aureliusstraße 2  
 52064 Aachen

ASPIAG SERVICE S.R.L.  
 Via Buozzi 12  
 39100 BOZANO  
 C.F. 01373880218

COMUNE DI - GEMEINDE:  
**BOLZANO - BOZEN**

PROVINCIA DI - PROVINZ:  
**BOLZANO - BOZEN**

PROGETTO - PROJEKT:  
 102/2010 del 20.05.18  
**Variante alle Concessioni Edilizie 2016/1500 del 20.05.18**  
**Via Buozzi - P.ed. 3327, 3328 e 3977 - C.C. Dodicivile**

COMITENTE-SAUHER:  
**ASPIAG SERVICE S.R.L.**  
 Via Buozzi Str. n°30 - 39100 Bolzano (BZ)

DATA-DATUM:  
 26.05.2016

REVISIONI - DURCHSICHTEN:

OGGETTO-OBJEKT:  
**PROGETTO  
 PROGETTI**

SCALA-MASS:  
 1:250

TAV:

arch 09