


LEGENDE - LEGENDA

- Bestand  
Stato esistente
- Projekt  
Progetto
- ▨ Auffüllung  
Rilevato
- ▨ Abtrag  
Scavo
- Fase 1
- Fase 1
- Fase 1
- Fase 1
- Fase 1

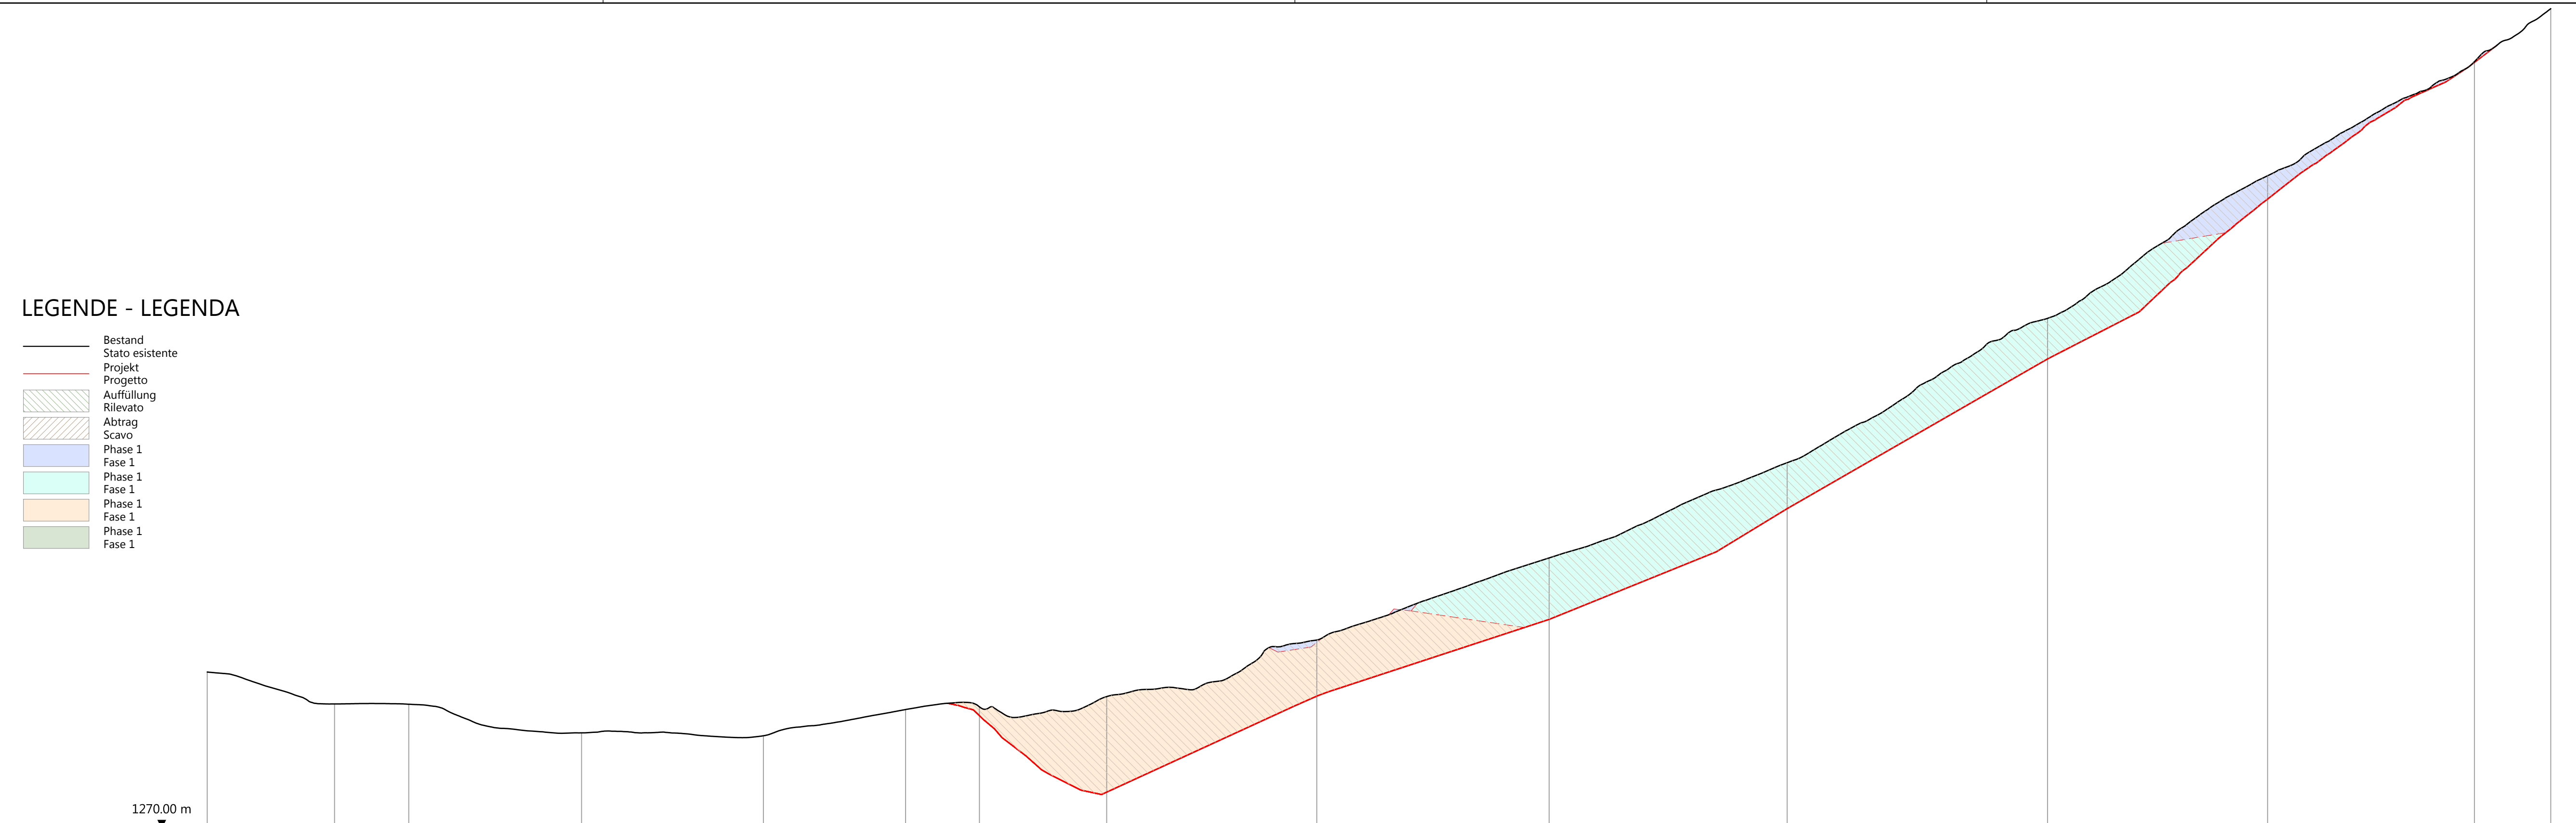

Profilnummer Numero sezioni	1	2	3	4	5	6	7	8	9	10	11	12	13												
Stationierung Progressiva	0+34.96	20.38	0+55.34	47.47	1+02.80	49.92	1+52.72	39.05	1+91.78	20.29	2+12.06	34.95	2+47.02	57.68	3+04.70	63.82	3+68.52	65.38	4+33.89	71.49	5+05.38	60.43	5+65.81	56.82	6+22.63
Höhe Bestand [m] Quota terreno [m]	1304.26	1304.18	1296.32	1295.52	1302.73	1303.46	1306.29	1321.82	1344.37	1370.52	1410.16	1449.31	1480.66												
Höhe Projekt [m] Quota progetto [m]						1301.03	1306.05	1306.41	1327.48	1357.92	1399.01	1442.90	1480.74												

97.0 x 29.7 = 0.29 m²

Bauherr	Committente
Mair Josef & Co. KG des Mair Klaus Lafermweg, Nr. 6 I-39028 Schlanders (BZ)	Mair Josef & Co. s.a.s. di Mair Klaus Via Lafern, n° 6 I-39028 Silandro (BZ)

Bauvorhaben	Progetto
Sarner Rosa-Porphyrbruch "Vormeswald" Gemeinde Sarntal	Cava del porfido rosa di Sarentino "Vormeswald" Comune di Val Sarentino

Inhalt	Contenuto		
Variantenprojekt	Progetto di variante		
Längsprofil	1:1000	Sezione longitudinale	1:1000

Dr. Ing. Johann Röck

Dr. Ing. Johann Röck  
Dr. Ing. Hansjörg Weger  
Dr. Arch. Raimund Hofer  
Dr. Ing. Ivan Stuflesser

Seehauser & Partner - Giottostraße 19/Via Giotto 19 - I-39100 Bozen/Bolzano  
Tel. +39 0471 971 661 - Fax +39 0471 302 828 - info@pps-group.it - www.seehauser.it

Projekt Nr. Progetto n°	Projektleiter Incaricato di progetto	Sachbearbeiter Redattore	Prüfer Controllore	File Layout	Dokument Documento	Version Versione	
17056SP	J. Röck	E. Tabloner	J. Röck	17056SP_AP-VARI_03_Schnitt.dwg 17056SP_AP-VARI_03-2_Laengs	3.2	-	
Version/e	Datum/Data	Beschreibung/Descrizione					
-	07/2017	elta	Erstversion/Prima versione				
a	-	-					
b	-	-					
c	-	-					