

REGELQUERSCHNITT 1 / SEZIONE TIPO 1

"WALD" / "BOSCO"


Mst./sc. 1:25

06.04.07


MP

Datum / data

bearb. / elab.

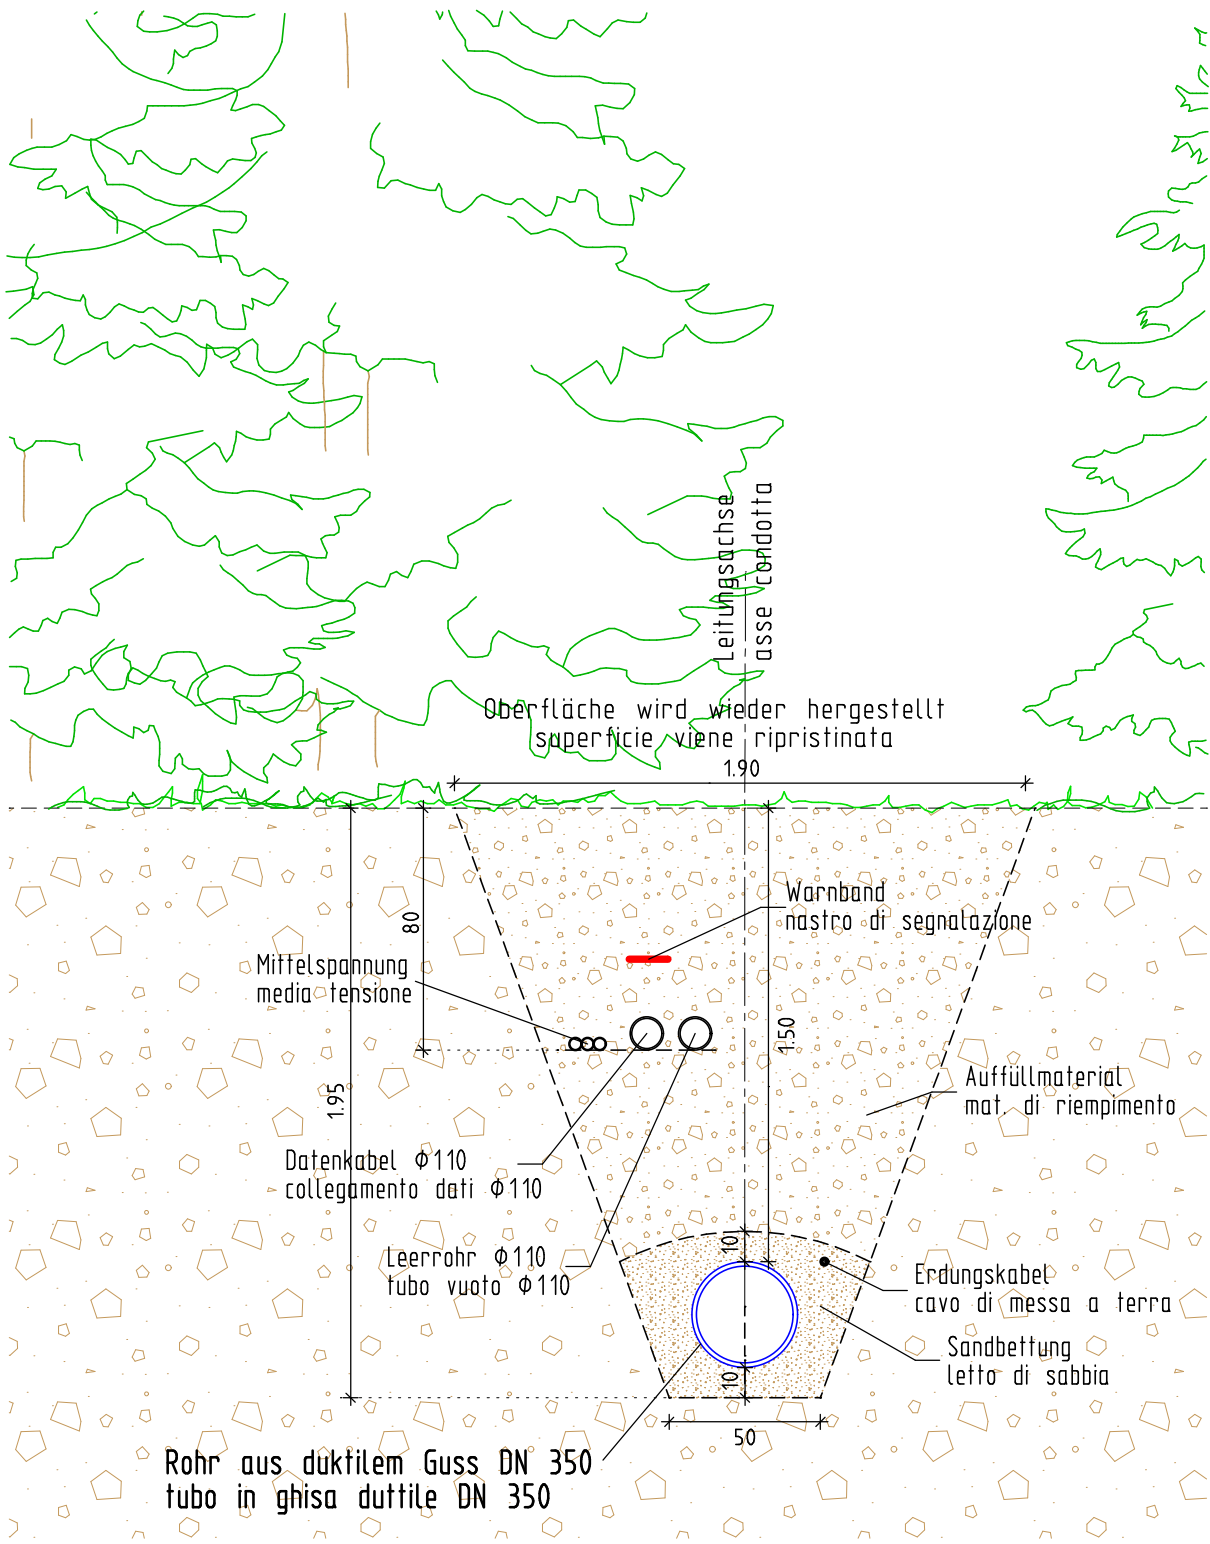

PROJEKTANT / PROGETTISTA

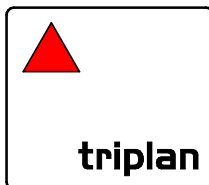

INGENIEURBÜRO - STUDIO DI INGEGNERIA
TRIPLAN

Dr. Ing. Markus Pescolderungg
Dr. Ing. Roland Griessmair
Dr. Ing. Udo Mall

I-39031 Bruneck/Brunico, via M.Pacher Str. 6 - t. 0474/554487 f. 0474/552729 info@tri-plan.it


Der Projektant / Il Progettista

REGELQUERSCHNITT 2 / SEZIONE TIPO 2


"FREIES GELÄNDE" / "TERRENO LIBERO"

Mst./sc. 1:25

| | |
|--------------|----------------|
| 06.04.07 | MP |
| Datum / data | bearb. / elab. |

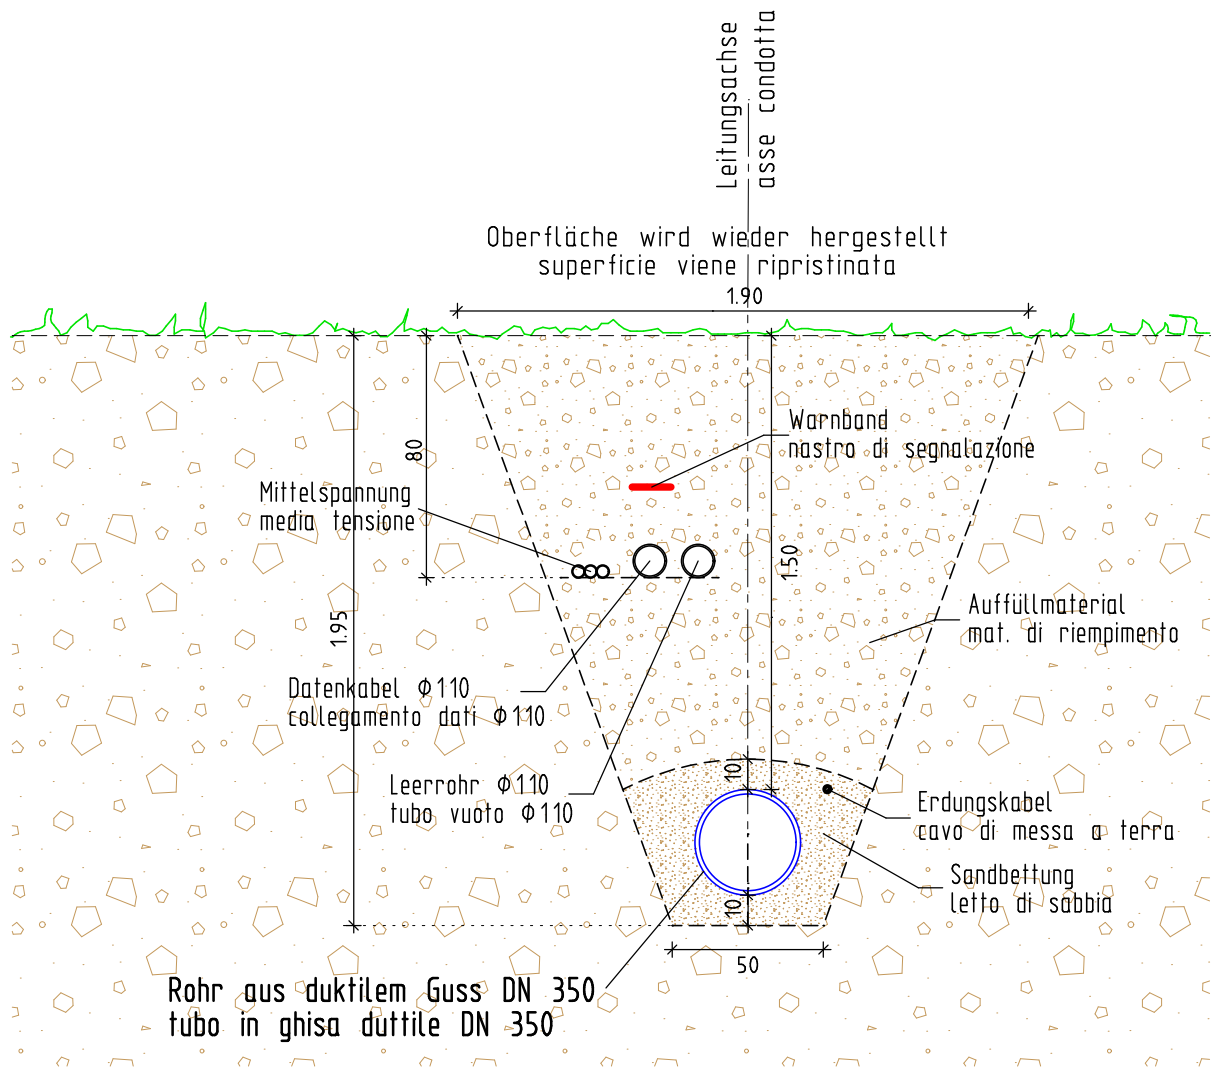

PROJEKTANT / PROGETTISTA

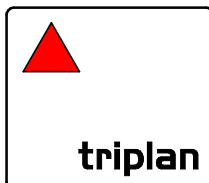

INGENIEURBÜRO - STUDIO DI INGEGNERIA
TRIPLAN

Dr. Ing. Markus Pescollderungg
Dr. Ing. Roland Griessmair
Dr. Ing. Udo Mall

I-39031 Bruneck/Brunico, via M.Pacher Str. 6 - t. 0474/554487 f. 0474/552729 info@tri-plan.it

Der Projektant / Il Progettista


REGELQUERSCHNITT 3 / SEZIONE TIPO 3 "FORST - UND FELDWEG" / "STRADINA FORESTALE - DI CAMPAGNA" Mst./sc. 1:25

06.04.07


MP

Datum / data

bearb. / elab.

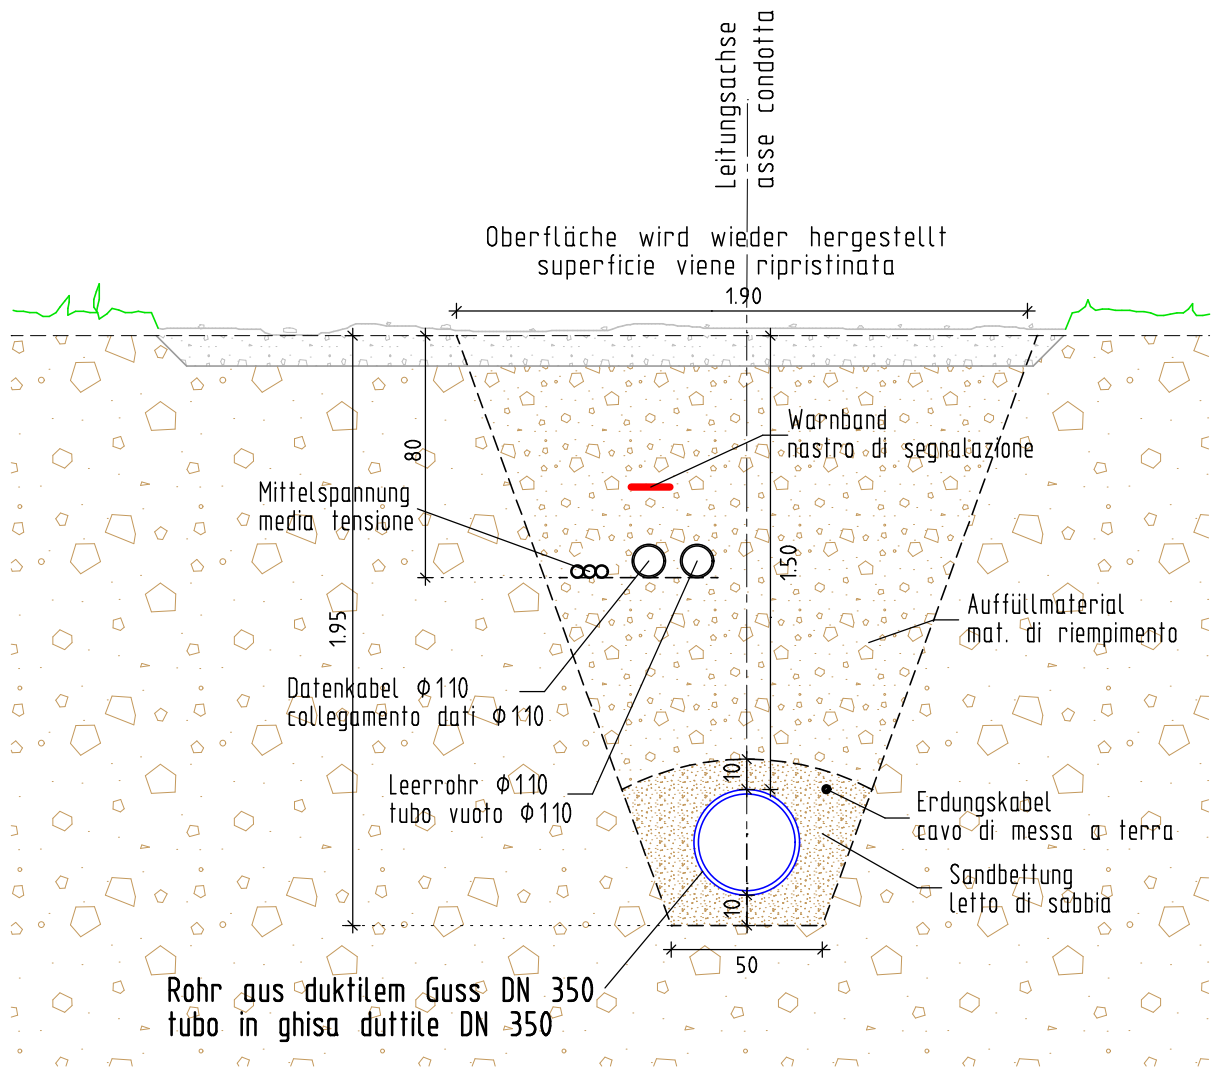

PROJEKTANT / PROGETTISTA

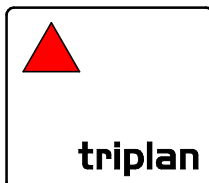

INGENIEURBÜRO - STUDIO DI INGEGNERIA
TRIPLAN

Dr. Ing. Markus Pescollderungg
Dr. Ing. Roland Griessmair
Dr. Ing. Udo Mall

I-39031 Bruneck/Brunico, via M.Pacher Str. 6 - t. 0474/554487 f. 0474/552729 info@tri-plan.it

Der Projektant / Il Progettista

REGELQUERSCHNITT 4 / SEZIONE TIPO 4

"STRASSE" / "STRADA ASFALTATA"


Mst./sc. 1:25

06.04.07


MP

Datum / data

bearb. / elab.

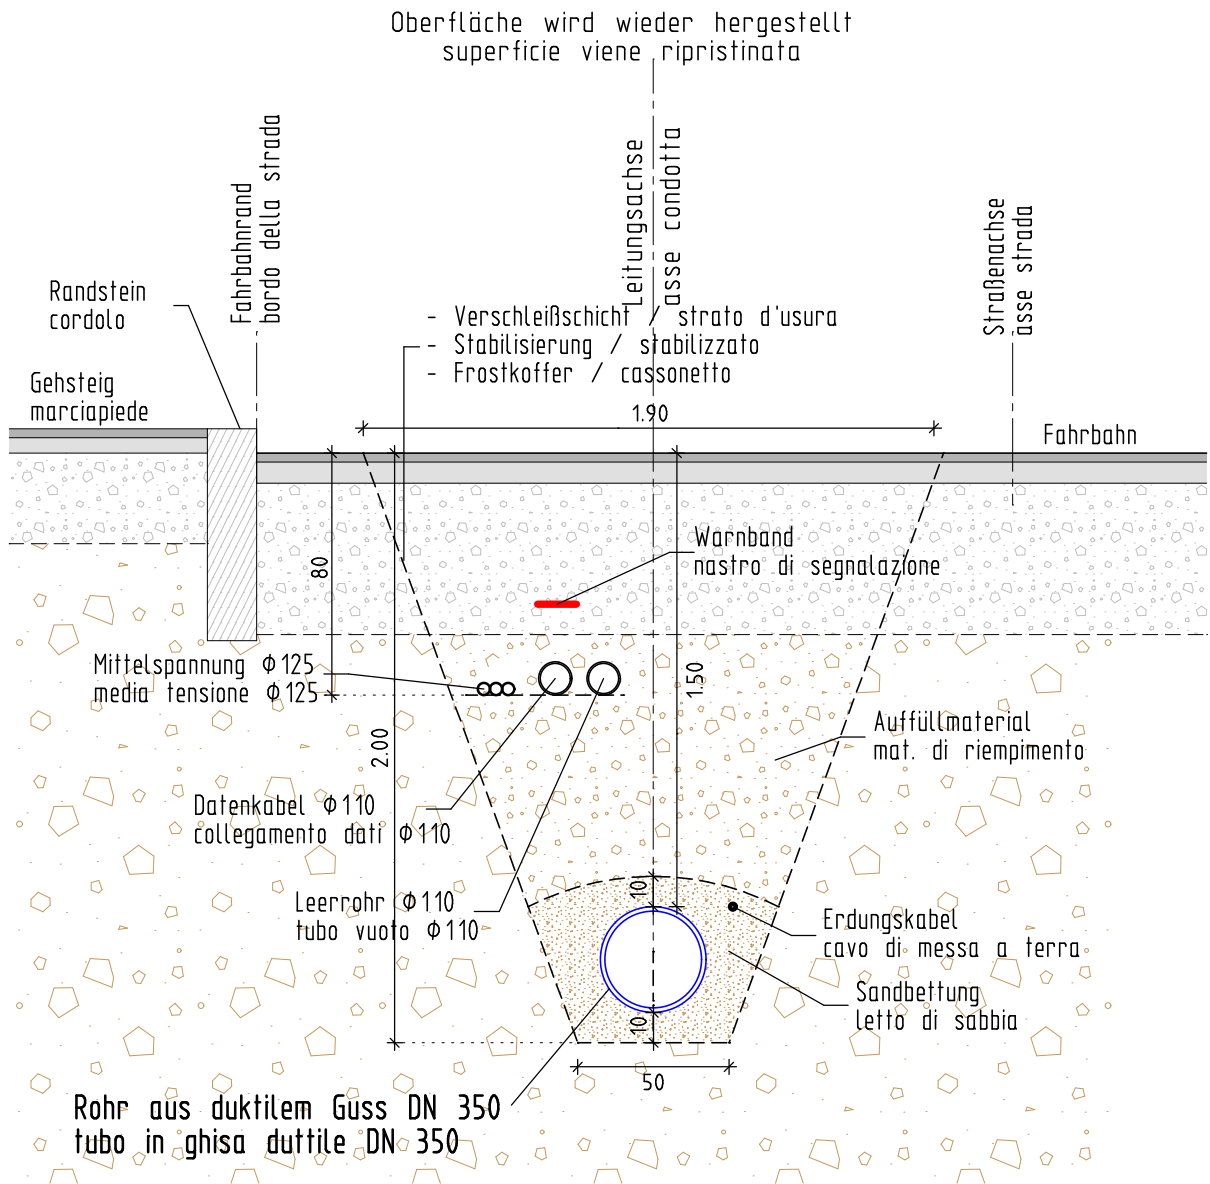

PROJEKTANT / PROGETTISTA

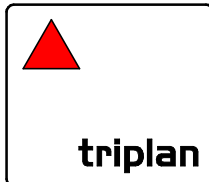

INGENIEURBÜRO - STUDIO DI INGEGNERIA
TRIPLAN

Dr. Ing. Markus Pescolderungg
Dr. Ing. Roland Griessmair
Dr. Ing. Udo Mall

I-39031 Bruneck/Brunico, via M.Pacher Str. 6 - t. 0474/554487 f. 0474/552729 info@tri-plan.it

Der Projektant / Il Progettista