

TUNNEL DEL VIRGOLO VIRGLTUNNEL

Progetto preliminare entro 2017
Vorprojekt innerhalb 2017

Lavori di costruzione
Baukosten

46,3 M€


Somme a disposizione dell'Amministrazione
Summe zur Verfügung der Verwaltung

5,8 M€



TOTALE
GESAMT

52,1 M€

LA GALLERIA NATURALE A 3 VIE 3-GLEISIGER TUNNEL

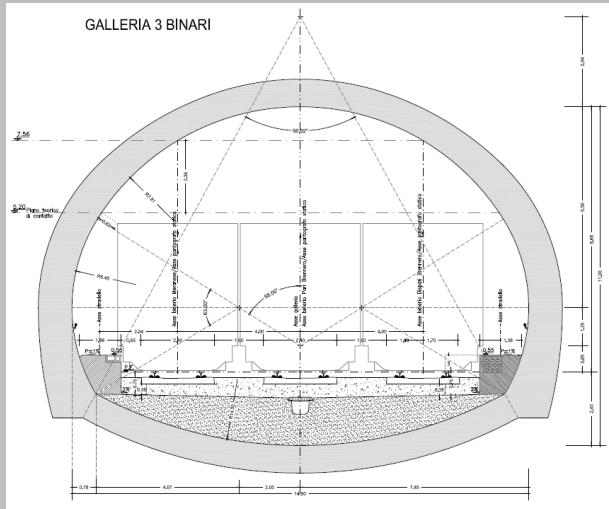

PIANO SCHEMATICO SCHEMATISCHER PLAN

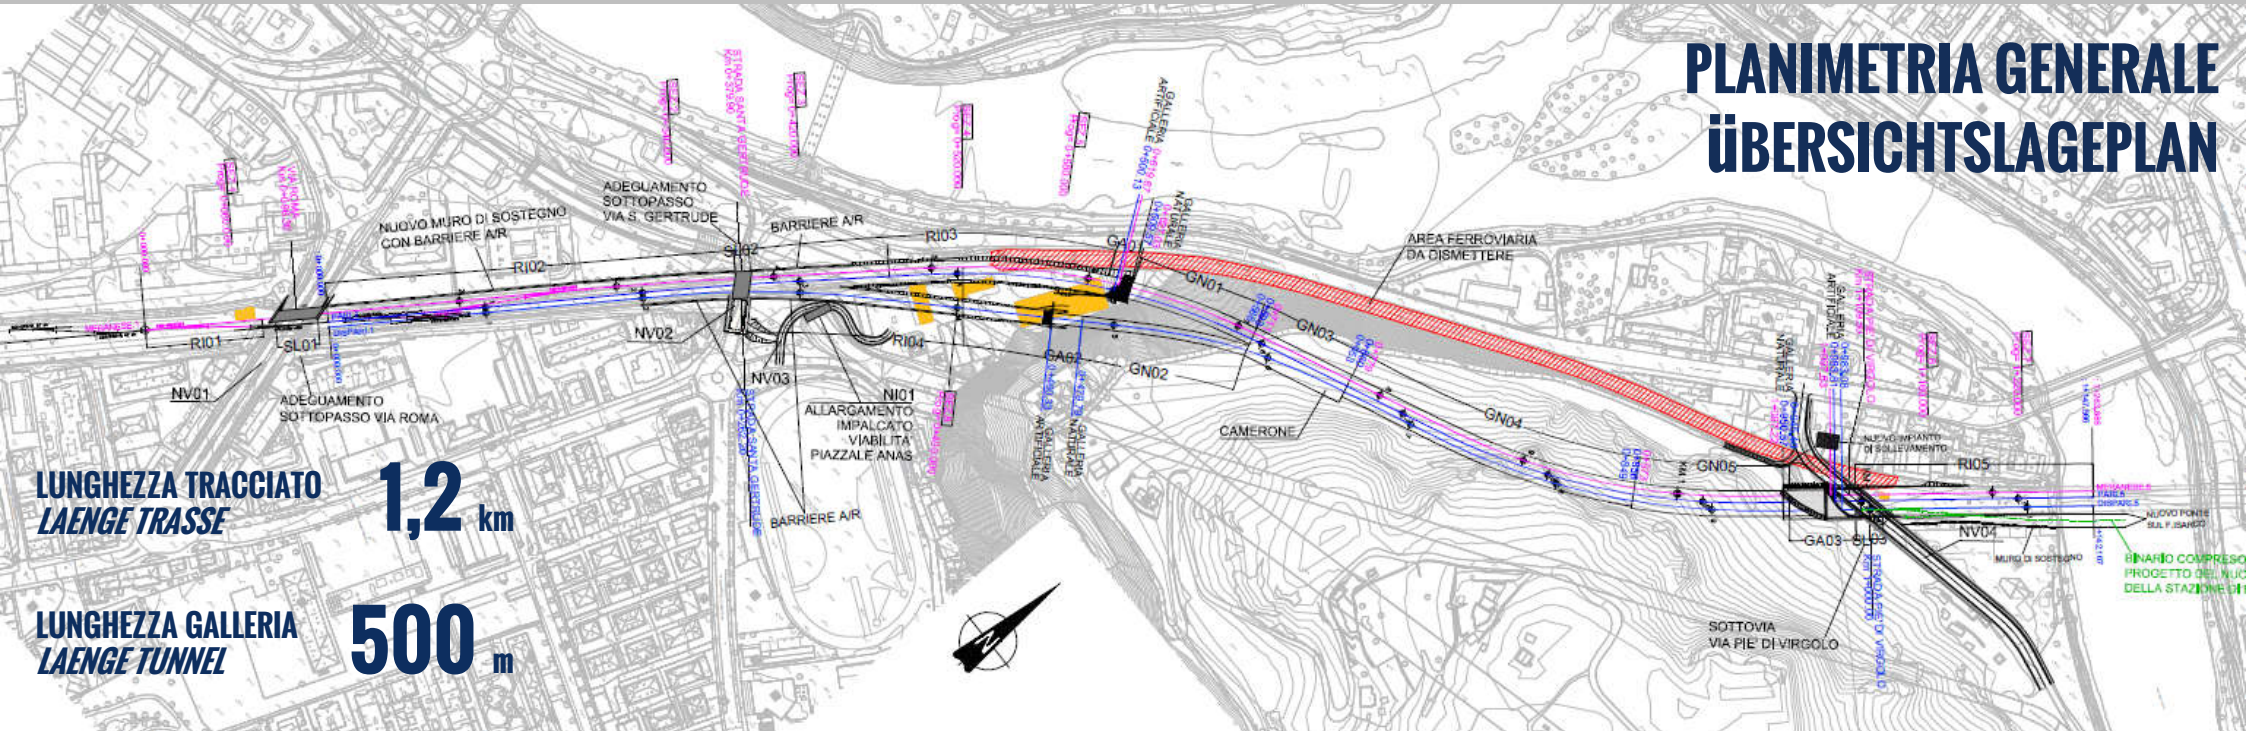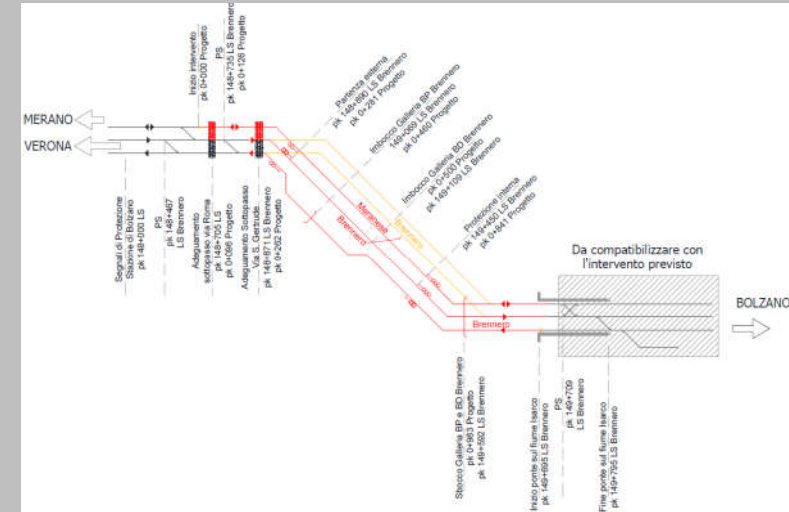

PLANIMETRIA GENERALE ÜBERSICHTSLAGEPLAN